
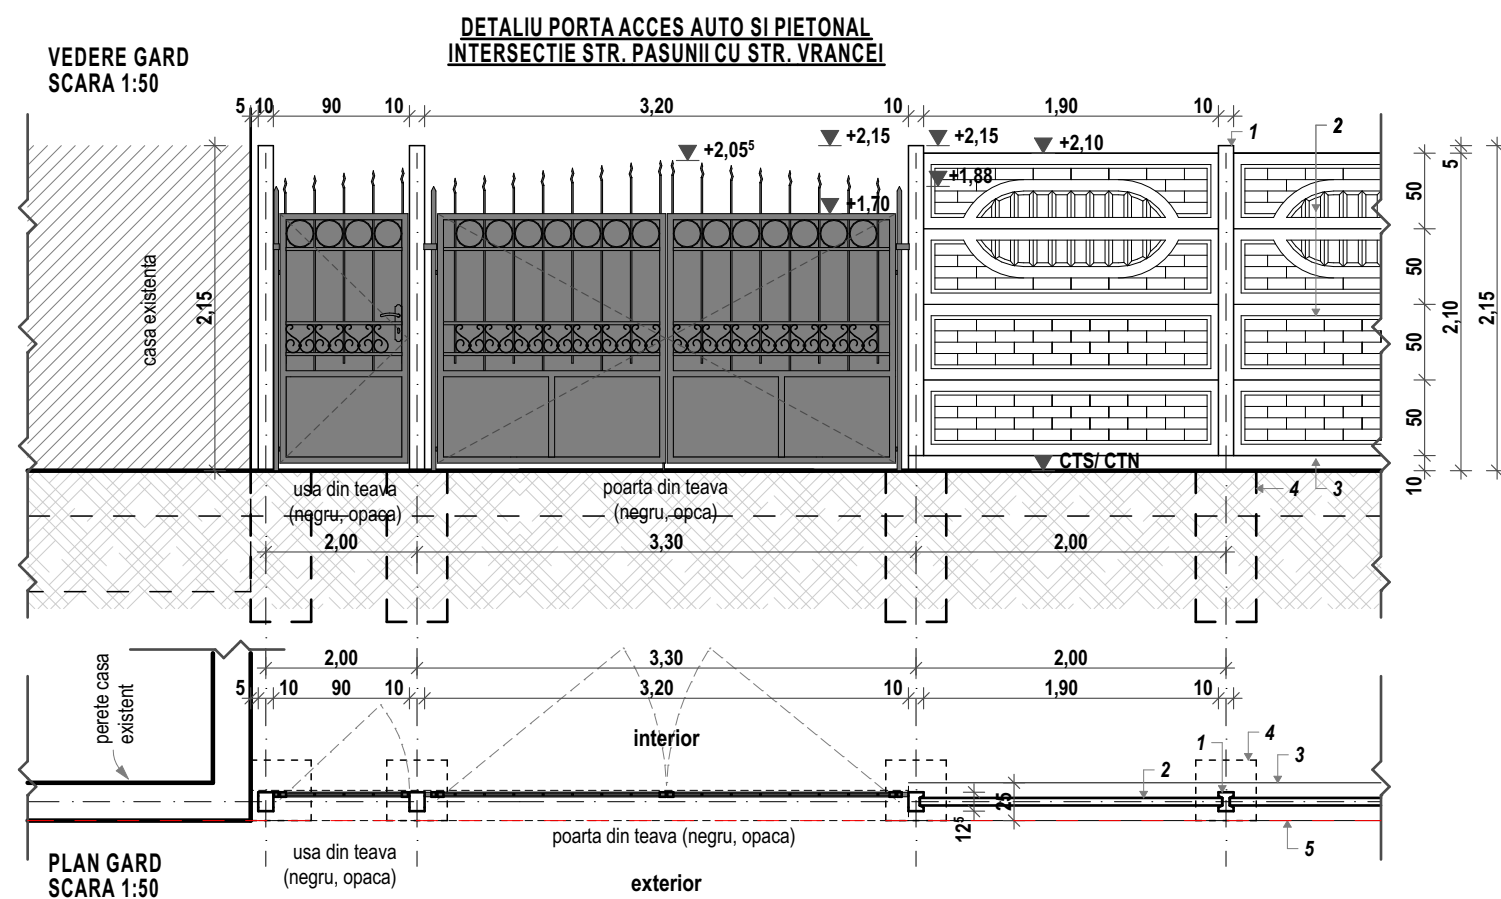
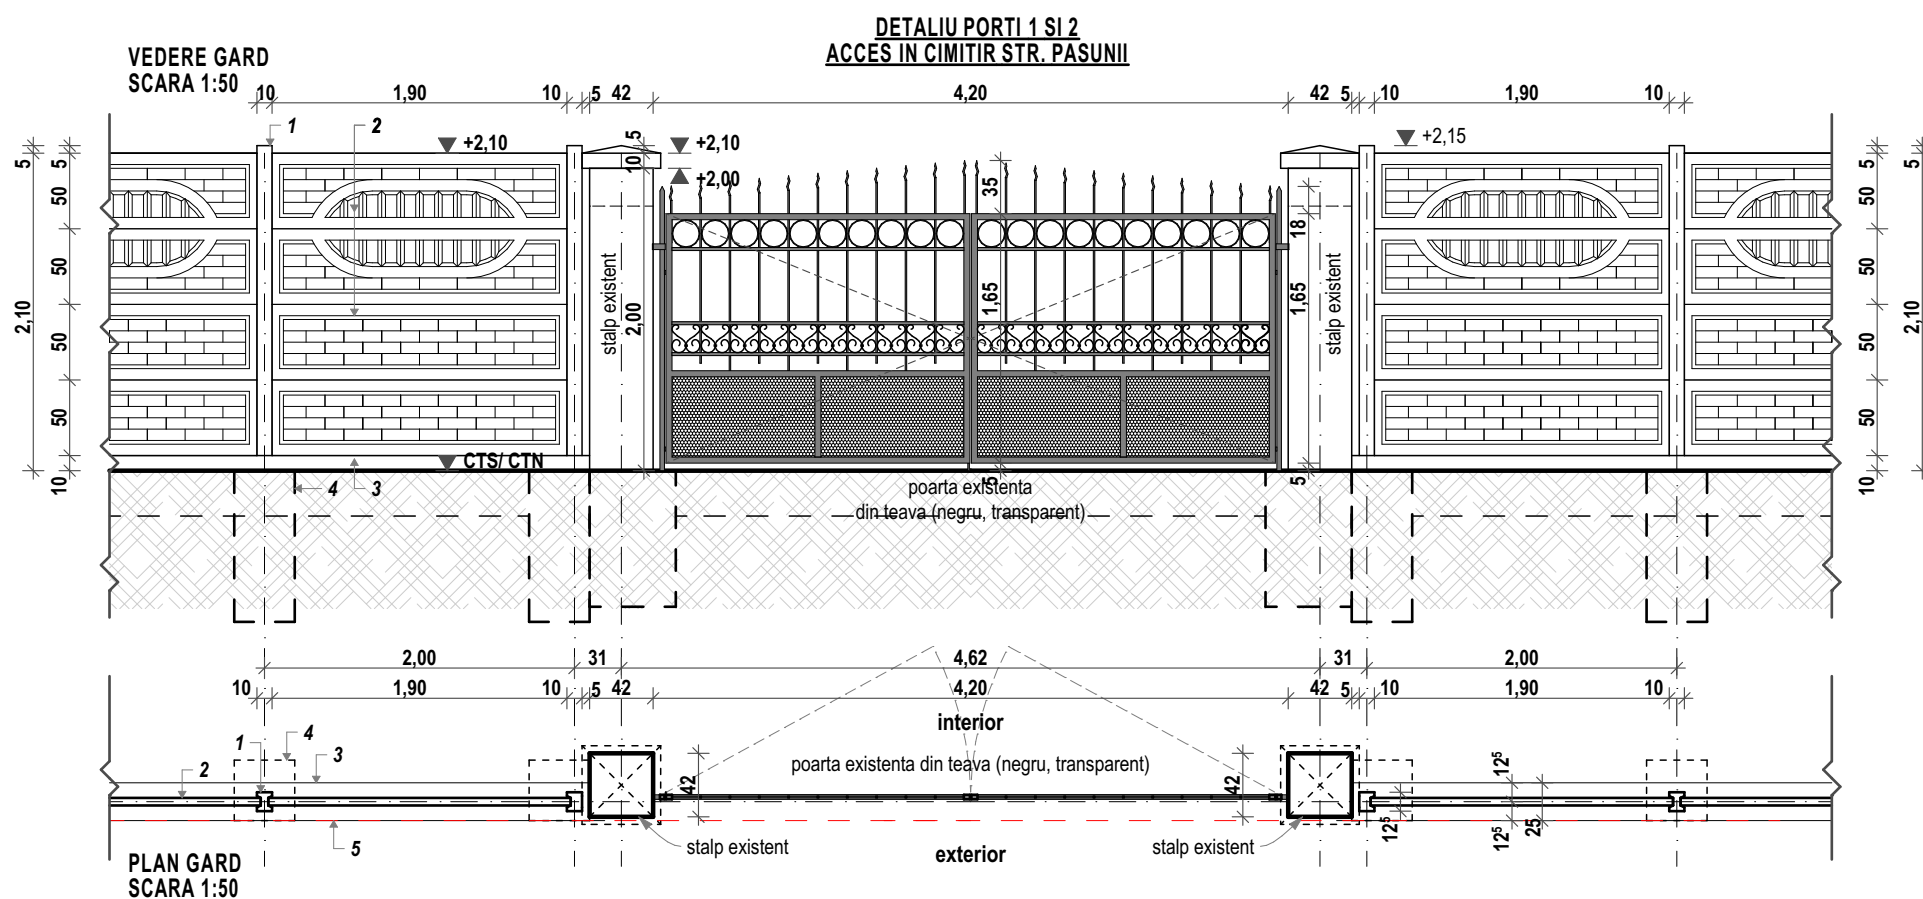
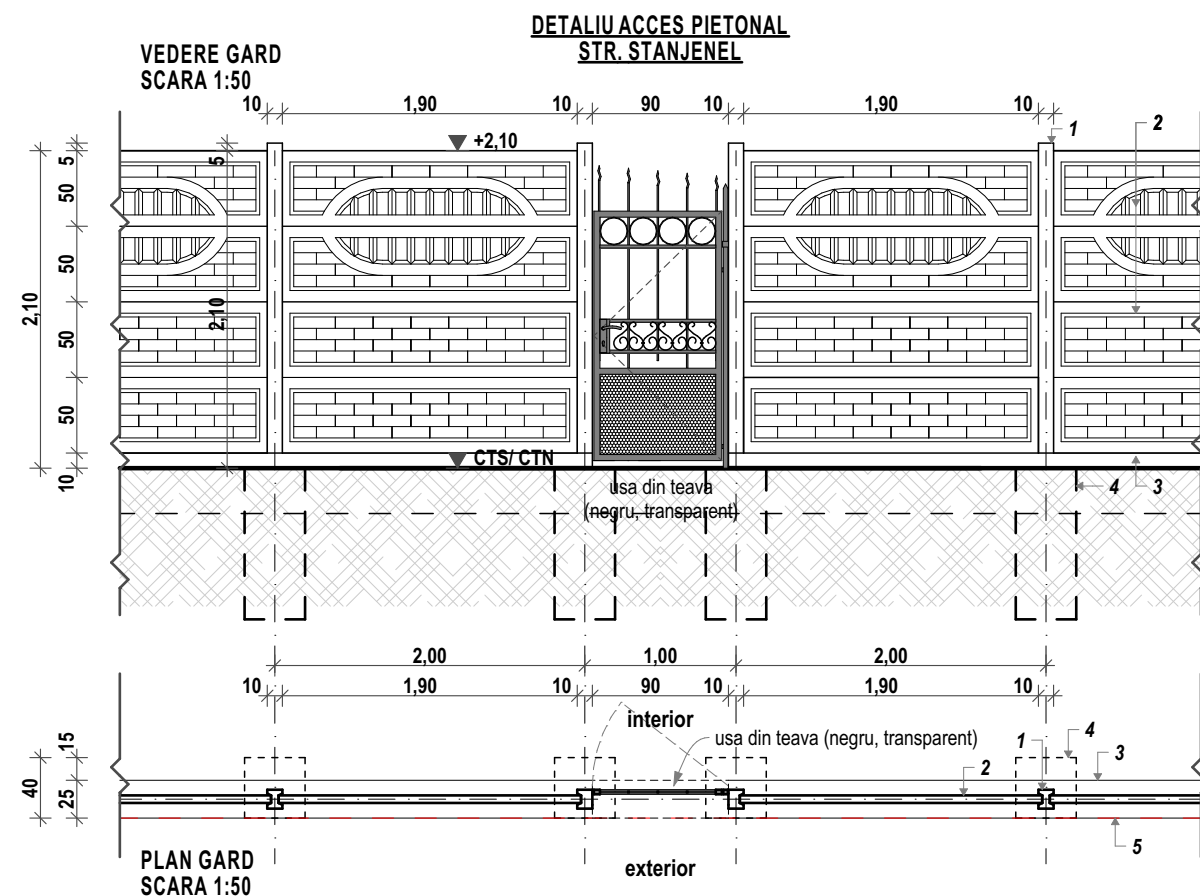
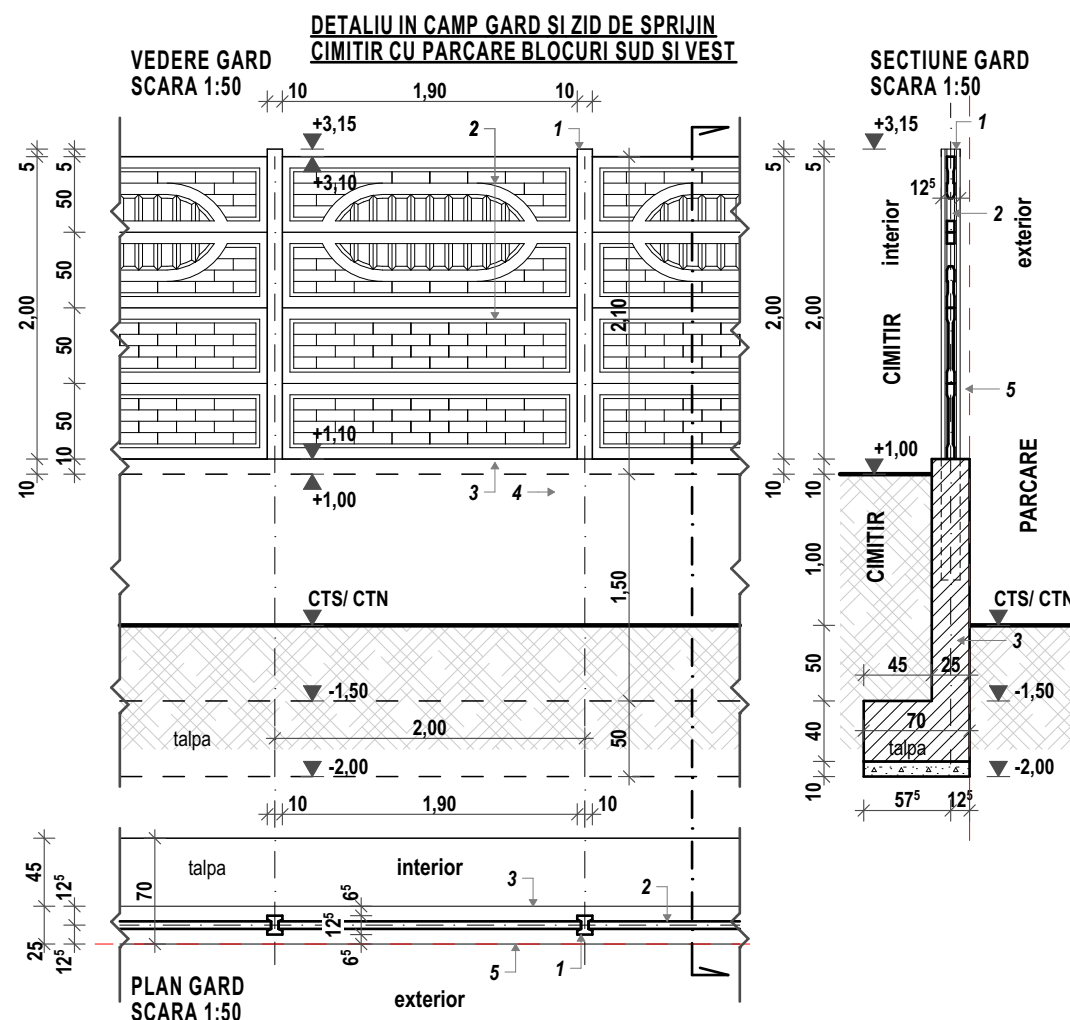


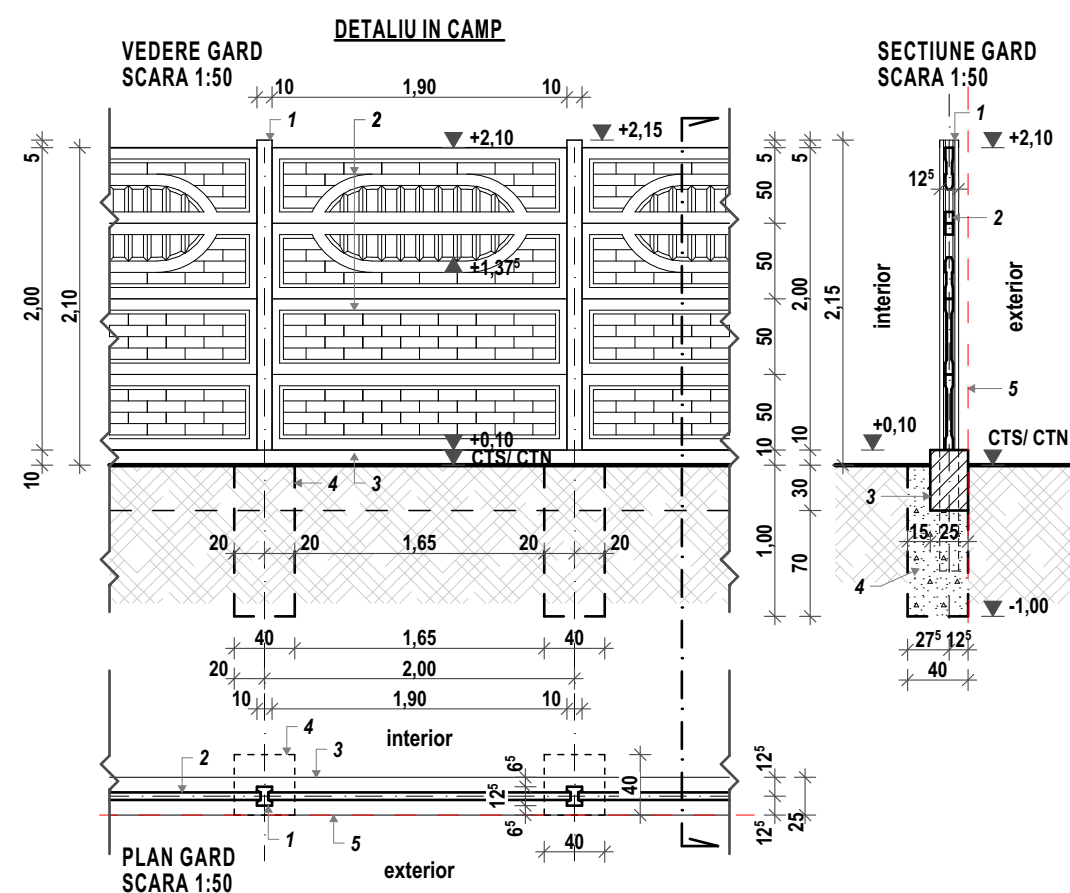

- Legenda:**
1. stalpi prefabricati din beton
 2. placi prefabricate din beton (cu goliuri/opac)
 3. grinda de fundare din beton armat
 4. fundatie izolata din beton simplu
 5. limita proprietate

VERIFICATOR EXPERT	NUME:	SEMNTATURA:	CERINTA:	REFERAT/EXPERTIZA NR./DATA	
	S.C. AZG ARHIKTIRIO S.R.L. C.U.I. RO 34436234 Mun. Arad, Str. Cocorilor, Nr. 79/81, Bl. 5, Ap. 4, Jud. ARAD, Tel. 0726 209849, e-mail: andrei.grec@yahoo.com			Beneficiar: Parohia Ortodoxa Romana Arad, Micalaca Veche I Adresa beneficiar: Mun. Arad, Str. Renasterii, Nr. 7, Jud. ARAD	Proiect nr.: 083/2022
				Titlu Proiectului: Construire imprejmuire Amplasament: Mun. Arad, str. Pasunei, nr. 22, Jud. Arad	Faza: D.T.A.C
SEF PROIECT:	NUME:	SEMNTATURA:	Scara:		
PROIECTAT SI DESENAT	arh. Andrei-Zaharia GREC		1:50		
	arh. stag. Robert STOICA		Data: ian. 2022	Titlu Plansei: Imprejmuire - situatia propusa	
				Plansa nr.: A 01	