



PUD- CONSTRUIRE LOCUINTA
str.Stanjenel, nr. 45/A, CF nr. 319539 Arad

LEGENDA:

DELIMITARE

- ZONA STUDIATA 10.000 mp
- INCINTA CU PROPUNERI 1 395 mp
- DEZMEMBRARE PROPUSA


ZONIFICARE

- ZONA LOCUIRE (CURTI CONSTRUCTII)
- CONSTRUCTII EXISTENTE
- ZONA VERDE
- CAI DE COMUNICATIE RUTIERA
- TROTUARE
- ACCES AUTO EXISTENT



LEGENDA

- L.E.A. linie electrica aeriana pe stalpi din beton
- limita de proprietate
- camin vizitare apa/canal
- retea gaz
- aerisire gaz
- gard de lemn
- gard din zidarie/beton
- gard de plasa
- gard din metal
- rigolă
- cișmea
- vană apă

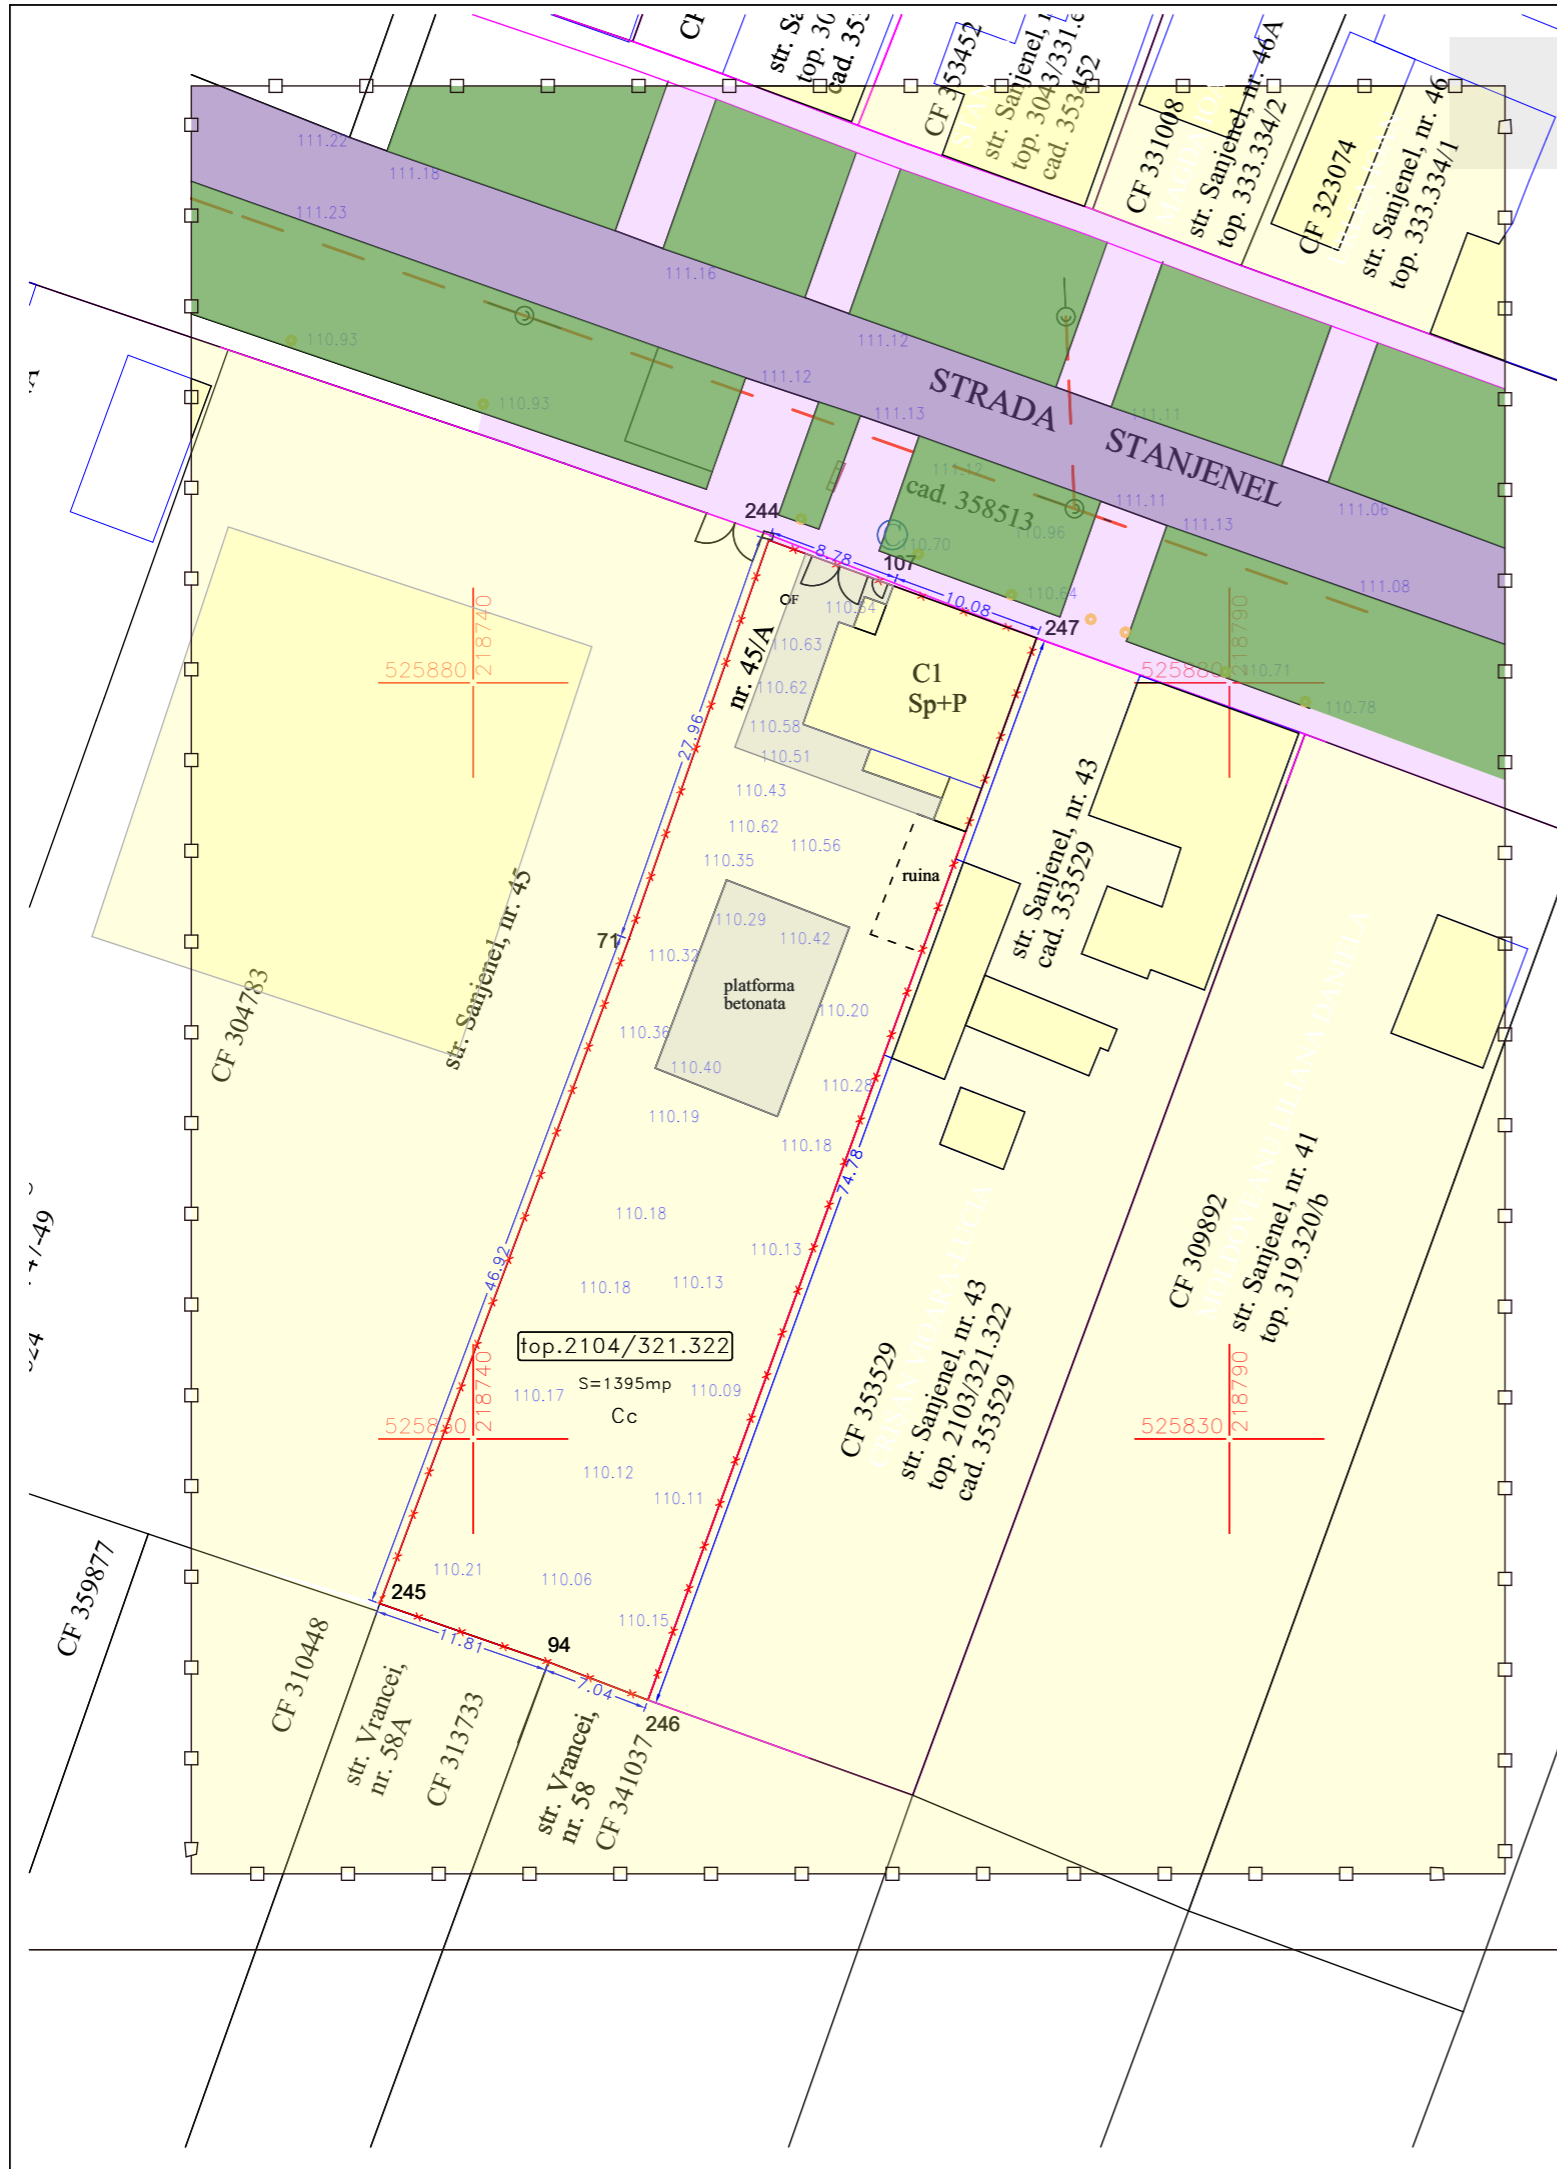

Parcela (top.2104/321.322)

Nr. Pct.	Coordonate pct.de contur		Lungimi laturi D(i,i+1)
	X [m]	Y [m]	
244	525889.430	218759.542	27.960
71	525863.046	218750.286	46.916
245	525819.114	218733.821	11.805
94	525815.245	218744.974	7.041
246	525812.734	218751.552	74.776
247	525882.955	218777.250	10.078
107	525886.403	218767.780	8.777

S(top.2104/321.322)=1395.07mp P=187.353m

CALITATE	NUME	SEMANTURA	CERINTA	REFERAT / EXPERTIZA NR.	DATA
EXPERT					
VERIFICATOR					
STACONS proiectare & consultanta <small>bulevardul Decembrie, nr. 6 Arad CF 310133 tel. 0257/210985 fax. 0257/210989 stacons_arad@stacons.ro www.stacons.ro</small>				 ISO 9001 : 2015	Beneficiar: GHIURCUȚ VICTOR SORIN mun.Arad, str.Zalau, nr.7, bl.517 ap.12 Nr. proiect: 04/2023
SPECIFICATIE	NUME	SEMANTURA	Scara:	Format:	Titlu proiect: INTOCMIRE PUD CONSTRUIRE LOCUINTA UNIFAMILIALA, EXTINDERE SI MODIFICARI LOCUINTA EXISTENTA CORP C1 SI MODIFICARI GARD STRADAL mun.Arad, str.STANJENEL, nr. 45/A, CF nr.319539 Faza: P.U.D. Titlu plansa: SITUATIE EXISTENTA Plansa nr.: 02 URB
SEF PROIECT	arh.Crainic Dorin		1:500	A3	
PROIECTAT	arh.Golban Nicoleta		Data:		
DESENAT	arh.Golban Nicoleta		feb. 2023		