

# SITUATIE EXISTENTA SC. 1:500



## PUD- CONSTRUIRE LOCUINTA str.arh.Milan Tabacovici, nr. 67/A, CF nr. 353712 Arad

### LEGENDA:


#### DELIMITARE

- ZONA STUDIATA 11.100 mp
- INCINTA CU PROPUNERI 1 566 mp

#### ZONIFICARE

- ZONA LOCUIRE
- CONSTRUCTII EXISTENTE
- ZONA VERDE
- CAI DE COMUNICATIE RUTIERA
- TROTUARE
- ACCES AUTO

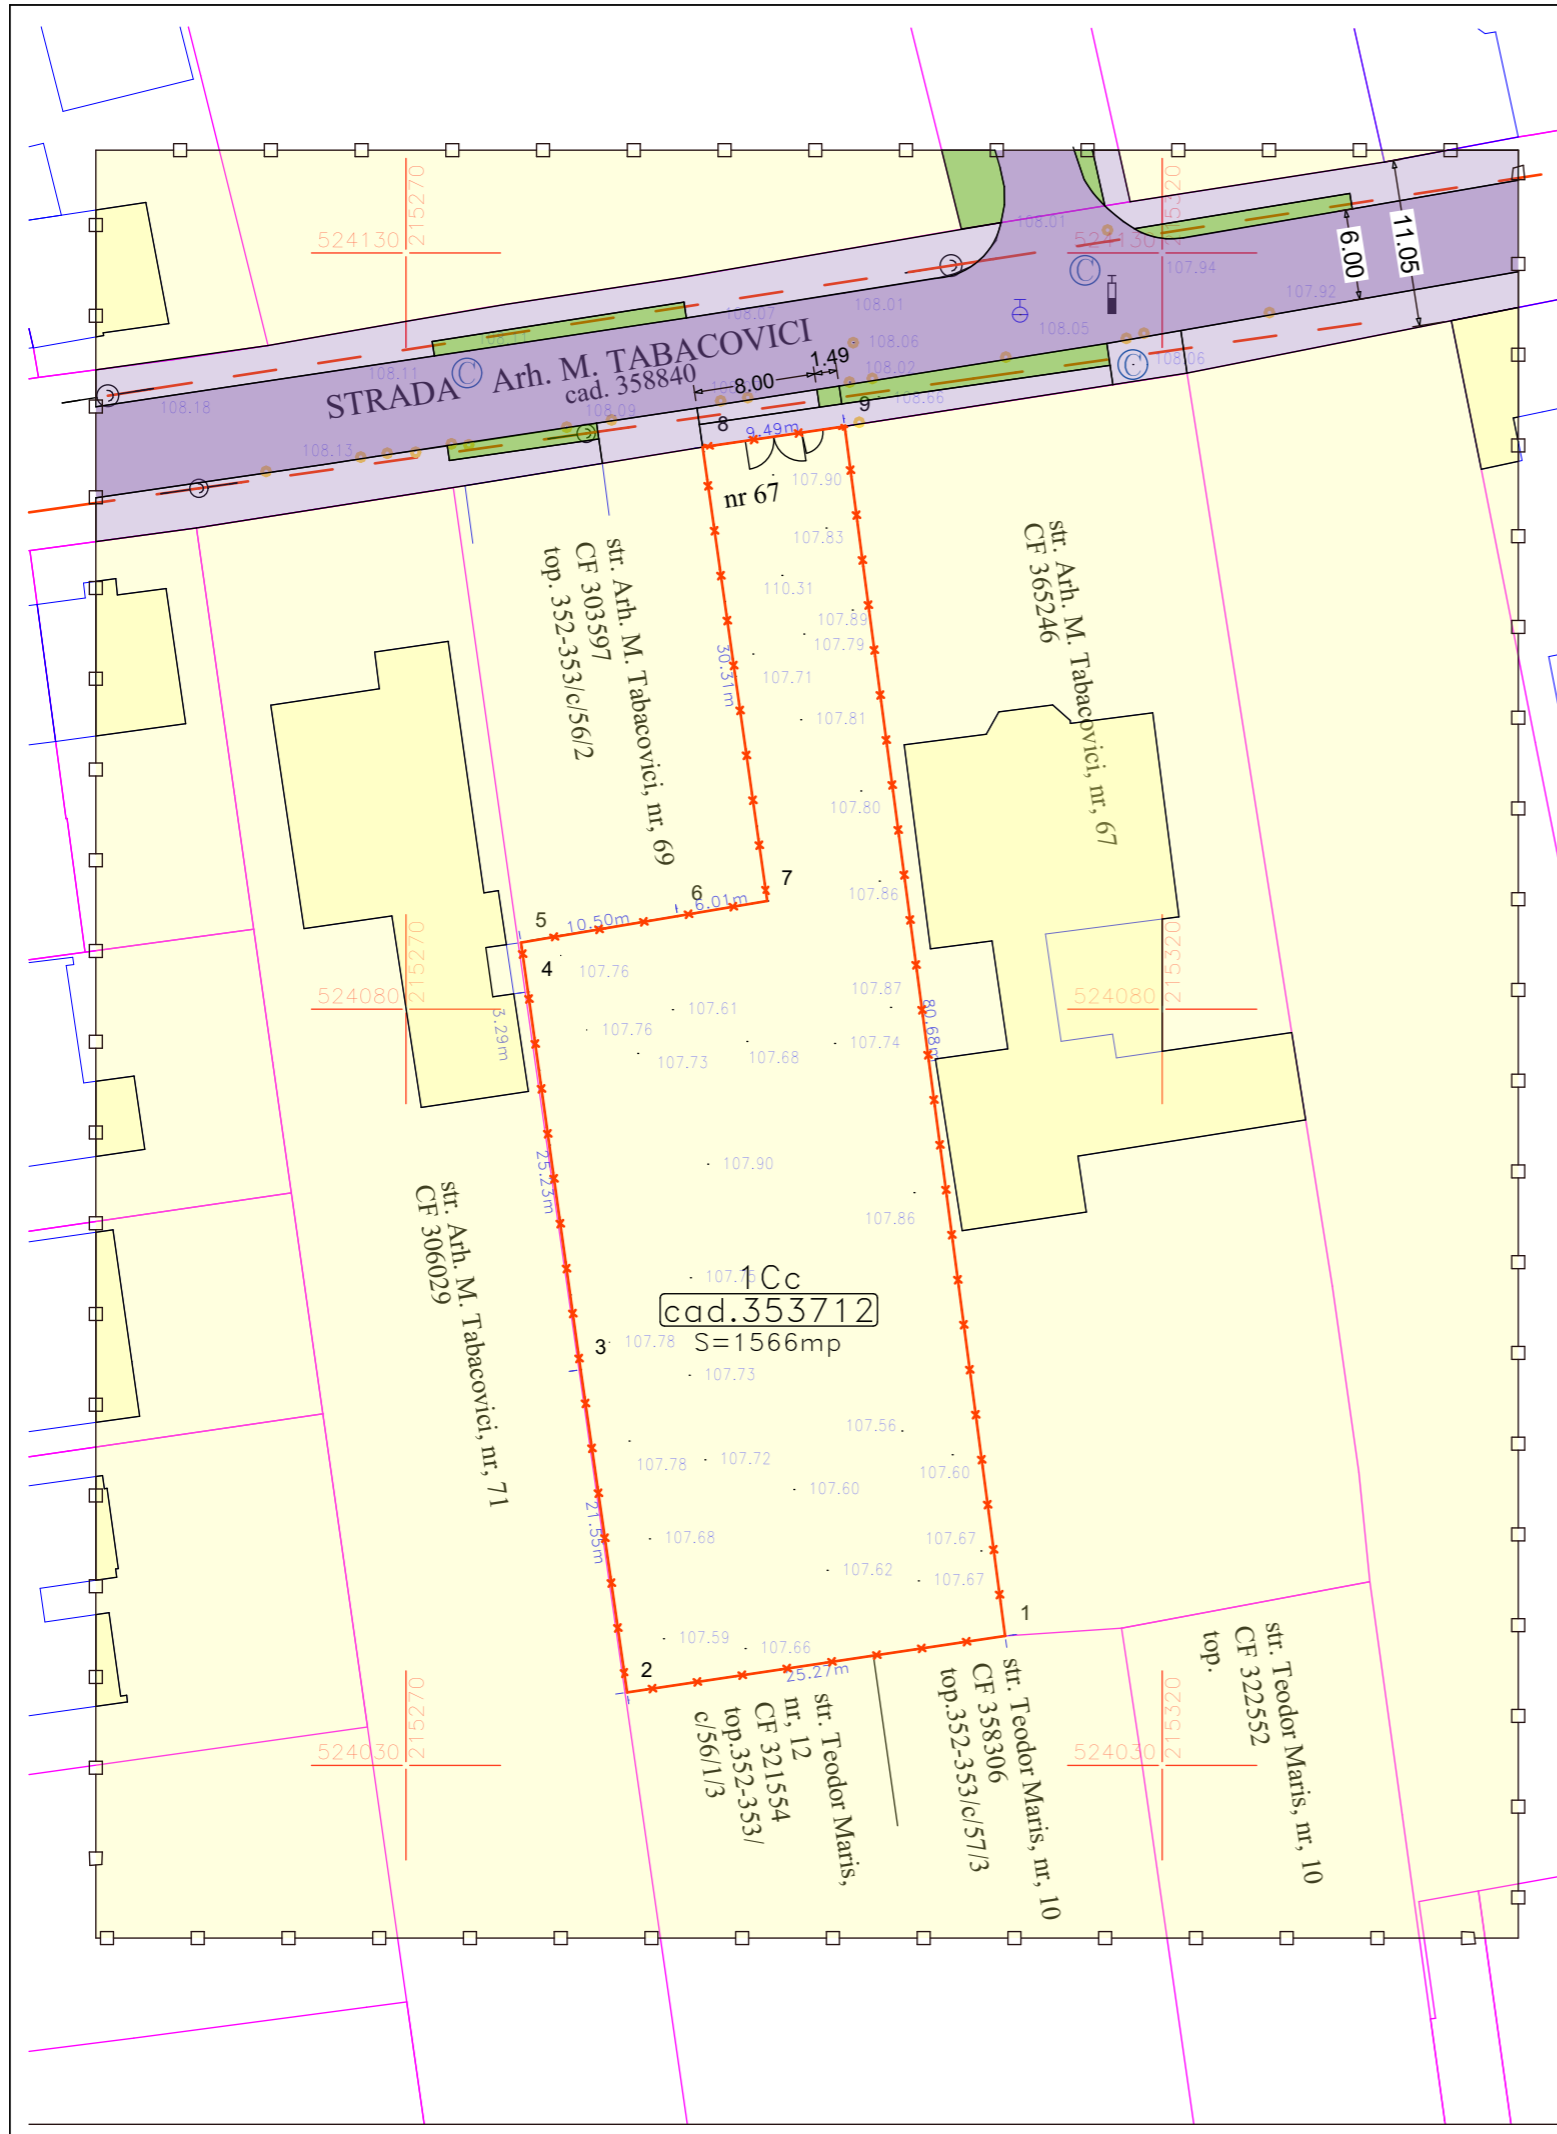

- ### LEGENDA
- L.E.A. linie electrica aeriana pe stalpi din beton
  - limita de proprietate
  - camin vizitare apa/canal
  - retea gaz
  - aerisire gaz
  - gard de lemn
  - gard de zidarie/beton
  - gard de plasa
  - gard din metal
  - rigolă
  - cișmea
  - vană apă



Parcela (cad.353712)

Nr. Pct.	Coordonate pct.de contur		Lungimi laturi D(i,i+1)
	X [m]	Y [m]	
1	524038.560	215309.613	25.267
2	524034.827	215284.623	21.553
3	524056.160	215281.551	25.229
4	524081.148	215278.069	3.287
5	524084.403	215277.608	10.500
6	524086.153	215287.961	6.011
7	524087.155	215293.888	30.310
8	524117.162	215289.616	9.493
9	524118.536	215299.009	80.676

S(cad.353712)=1566.00mp P=212.327m

CALITATE	NUME	SEMANTURA	CERINTA	REFERAT / EXPERTIZA NR.	DATA	
EXPERT						
VERIFICATOR						
 <b>STACONS</b> proiectare & consultanta <small>bulevardul Decembrie, nr. 6 Arad CP 310133                      tel. 0257/212085                      fax. 0257/212088                      stacons_arad@stacons.ro                      www.stacons.ro</small>				 ISO 9001 : 2015	<b>Beneficiar: BARTOS MARCEL SI BARTOS MARIA - VALERIA</b> mun.Arad, str.Oituz, nr.126, bl.3	Nr. proiect: 27/2024
SPECIFICATIE	NUME	SEMANTURA	Scara:	Format:	<b>Titlu proiect:</b> ELABORARE PUD CONSTRUIRE LOCUINTA Jud. Arad, mun.Arad, str.arh.Milan Tabacovici, nr. 67/A, CF nr.353712	Faza: P.U.D.
SEF PROIECT	arh.Golban Nicoleta		1:500	A3		
PROIECTAT	arh.Golban Nicoleta		Data:			
DESENAT	arh.Golban Nicoleta		iunie 2024			
<b>Titlu plansa: SITUATIE EXISTENTA</b>					Plansa nr.: 02 URB	