

**P.U.Z. REGLEMENTARI EDILITARE**

**SC. 1:500**

**CONSTRUIRE SPATII SERVICII,  
DEPOZITARE, COMERT**

CF nr. 352212 mun. Arad, teren intravilan, arabil, str. Campurilor




**PROPOS:**

- **Ap** — conducta alimentare apa propusa
- **CMp** — conducta canal menajer propus
- **CPp** — conducta pluvial propus
- **BEp** — bransament electric subteran propus
- SH** separator hidrocarburi pentru apele pluviale de pe caile de acces si parcare
- BR** bazin de retentie ape pluviale

**EXISTENT:**

- **A** — conducta de apa existenta
- **CM** — conducta canal menajer existent
- **BE** — bransament electric existent

\* POZITIA EXACTA A RETELOR EDILITARE DIN INCINTA SE VA STABILI LA FAZA DTAC

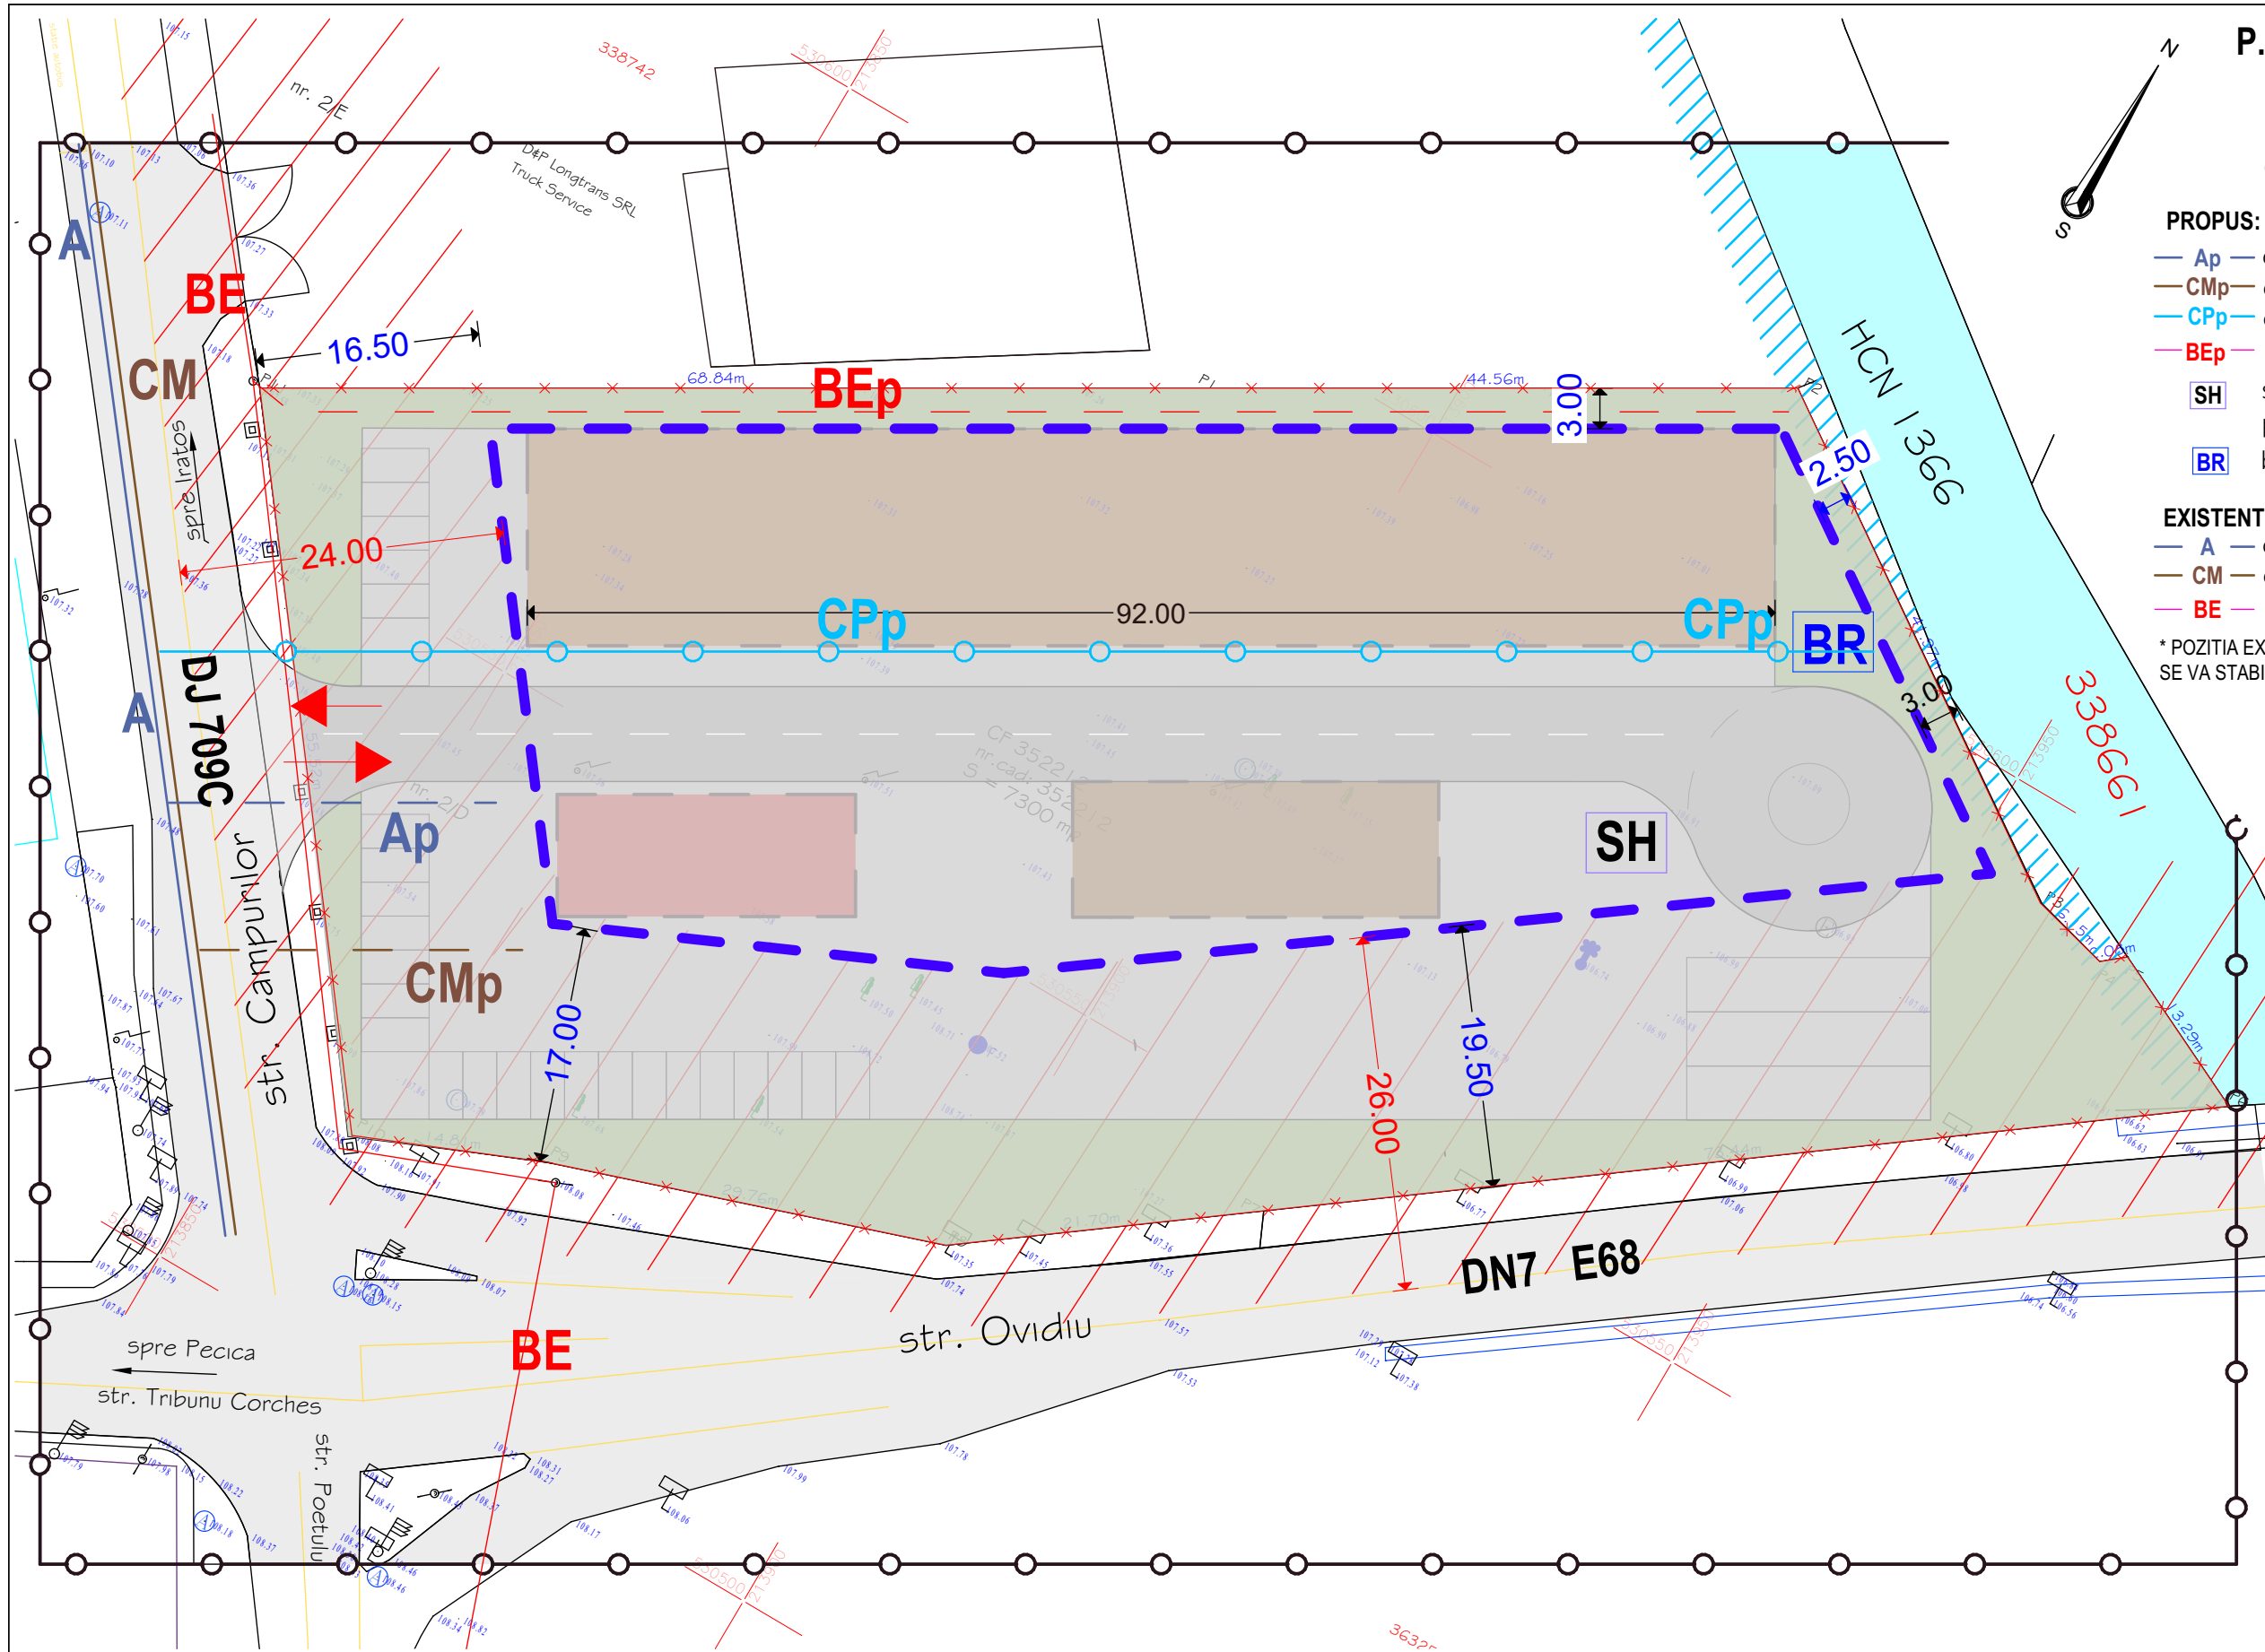

Parcela (352212)

Nr. Pct.	Coordonate pct.de contur		Lungimi laturi D(i,i+1)
	X [m]	Y [m]	
P1	530593.867	213883.076	44.560
P2	530616.535	213921.439	41.967
P3	530592.944	213956.148	6.152
P4	530591.456	213962.117	2.082
P5	530592.790	213963.716	13.291
P6	530587.119	213975.736	73.441
P7	530543.165	213916.900	21.697
P8	530530.180	213899.518	29.761
P9	530520.581	213871.348	14.808
P10	530514.865	213857.688	55.517
P11	530558.846	213823.808	68.842

S(352212)=7299.76mp P=372.117m

<p><b>STACONS</b> proiectare &amp; consultanta</p> <p>bulevardul Decembrie, nr. 8 Arad CP 310133 tel: 0257212088 fax: 0257212089 stacons_arad@stacons.com www.stacons.ro</p>	<p>ISO 9001 : 2015</p>	Beneficiar:	<b>PASCA VASILE IOAN SI PASCA DANIELA - VETUTA</b>	Nr. proiect:	50/2023
		SPECIFICATIE SEF PROIECT PROIECTAT DESENAT	NUME arh. CRAINIC Dorin ing. Nicoras Ionut ing. Nicoras Ionut	SEMNATURA   	Scara: 1: 500 Data: iulie 2023
Titlu proiect: <b>INTOCMIRE PUZ SI RLU CONSTRUIRE SPATII SERVICII, DEPOZITARE, COMERT</b>			jud. Arad, mun. Arad, str. Bogdan Voievod nr. 22		
Titlu plansa: <b>REGLEMENTARI EDILITARE</b>			jud. Arad, mun. Arad, str. Campurilor nr. 2/D CF nr. 352212 Arad, teren intravilan, arabil;		
Plansa nr.: 04					