


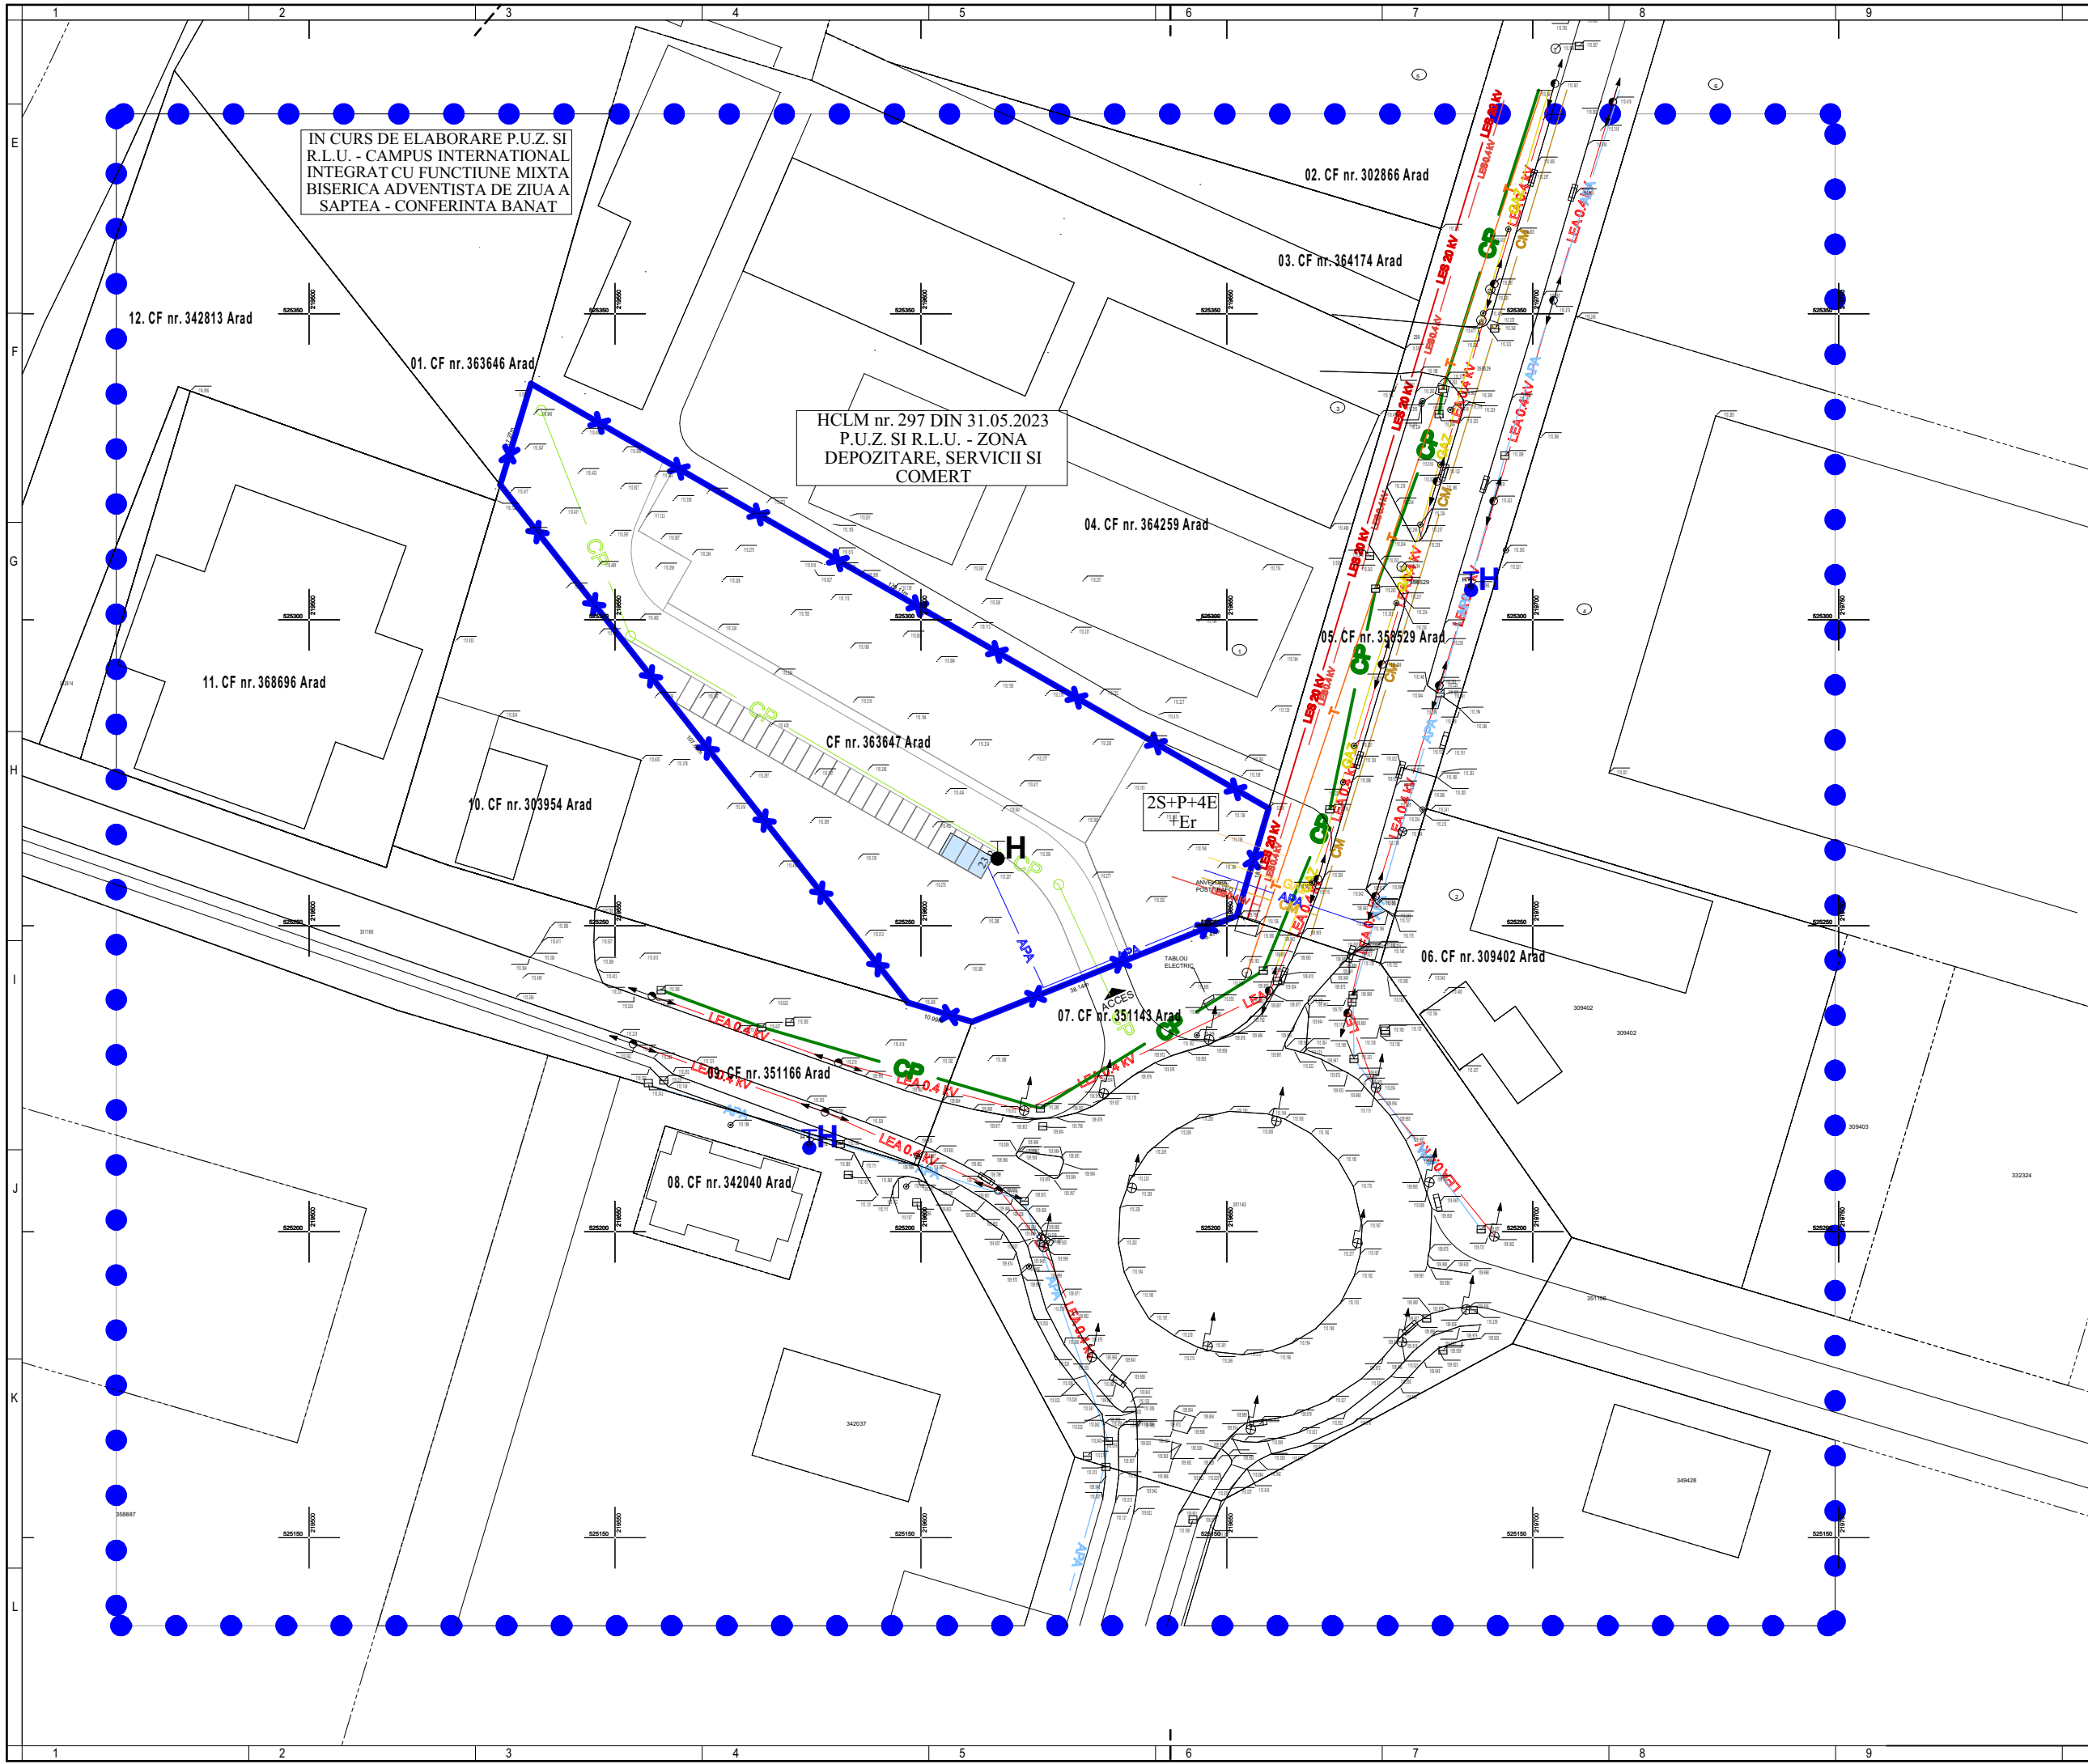


LIMITE	
	LIMITA ZONEI STUDIATE
	LIMITA INCINTA REGLEMENTATE
	LIMITA PARCELELOR EXISTENTE
RETELE EDILITARE EXISTENTE	
	LEA 0.4 kV LINIE ELECTRICA AERIANA 0.40kV
	T LINIE DE TELEFONIE
	APA RETEA DE ALIMENTARE CU APA
	GAZ RETEA DE ALIMENTARE CU GAZE NATURALE
	CP CANALIZARE PLUVIALA
	LEB 20 kV LINIE ELECTRICA SUBTERANA DE MEDIE TENSIUNE 20kV
	LEB 0.4 kV LINIE ELECTRICA SUBTERANA DE JOASA TENSIUNE 0.40kV
	H HIDRANTI STRADALI EXISTENTI
	H HIDRANTI PROPUIS
RETELE EDILITARE PROPUSE	
	T RETEA DE TELEFONIE
	APA RETEA ALIMENTARE CU APA
	LEB 0.4 kV ALIMENTARE CU ENERGIE ELECTRICA
	GAZ RETEA DE ALIMENTARE CU GAZE NATURALE
	CP CANALIZARE PLUVIALA



PROIECTANT DE SPECIALITATE:
S.C. SMART HOUSE COLOR S.R.L.
STR. DR. LAZAR AUGUSTIN, NR. 7
J2/477.2017, CUI: RO37283429
web. www.smartproject.ro

SPECIFICATIE	NUME SI PRENUME	SEMNATURA
DESENAT	ing NICORAS IONUT-VASILE	
PROIECTAT	ing NICORAS IONUT-VASILE	

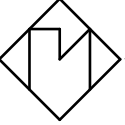

STUDIO M SOIMA
B-DUL. REVOLUTIEI, NR. 56, MANSARDA, ARAD.
CUI. 36441261 J2/1045/2016
TEL. 0724/692511 STUDIO.M.ARAD@YAHOO.COM

SEF PROIECT:	Arh. Mircea Soima	SCARA
PROIECTAT:	Arh. Mircea Soima	1:1000
DESENAT:	Arh. Mircea Soima	2026

BENEFICIAR: S.C.CLEVER SOLUTIONS POINT S.R.L.		Proiect nr:
DENUMIRE PROIECT:		322/ 2026
PUZ si RLU - ZONA DEPOZITARE, SERVICII SI COMERT		Faza:
mun. Arad, intravilan, str., Aurel Crisan, nr. 1, CF nr. 363647 Arad , Jud. Arad		P.U.Z. + R.L.U.
REGLEMENTARI EDILITARE		Format:
		A3 (297X 550)
		A-04