



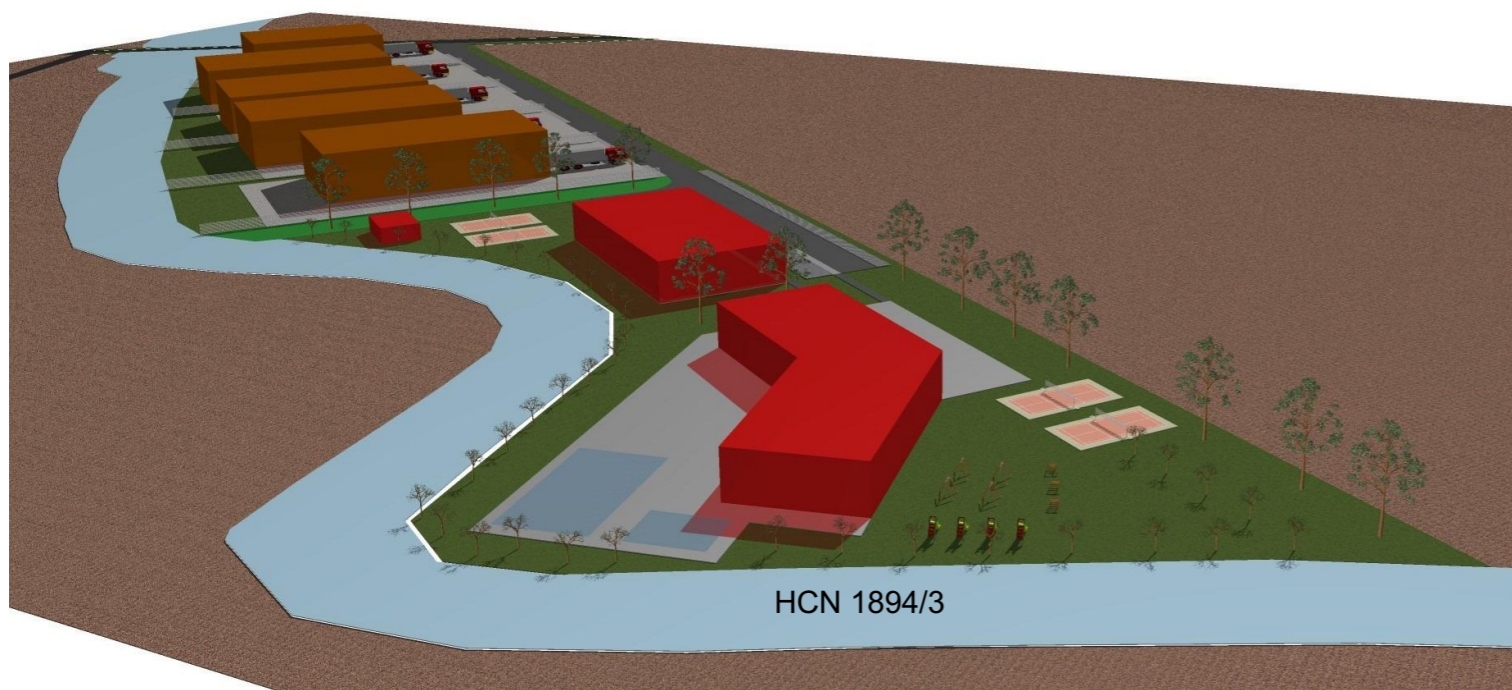

# PROPUNERI DE ILUSTRARE URBANISTICA

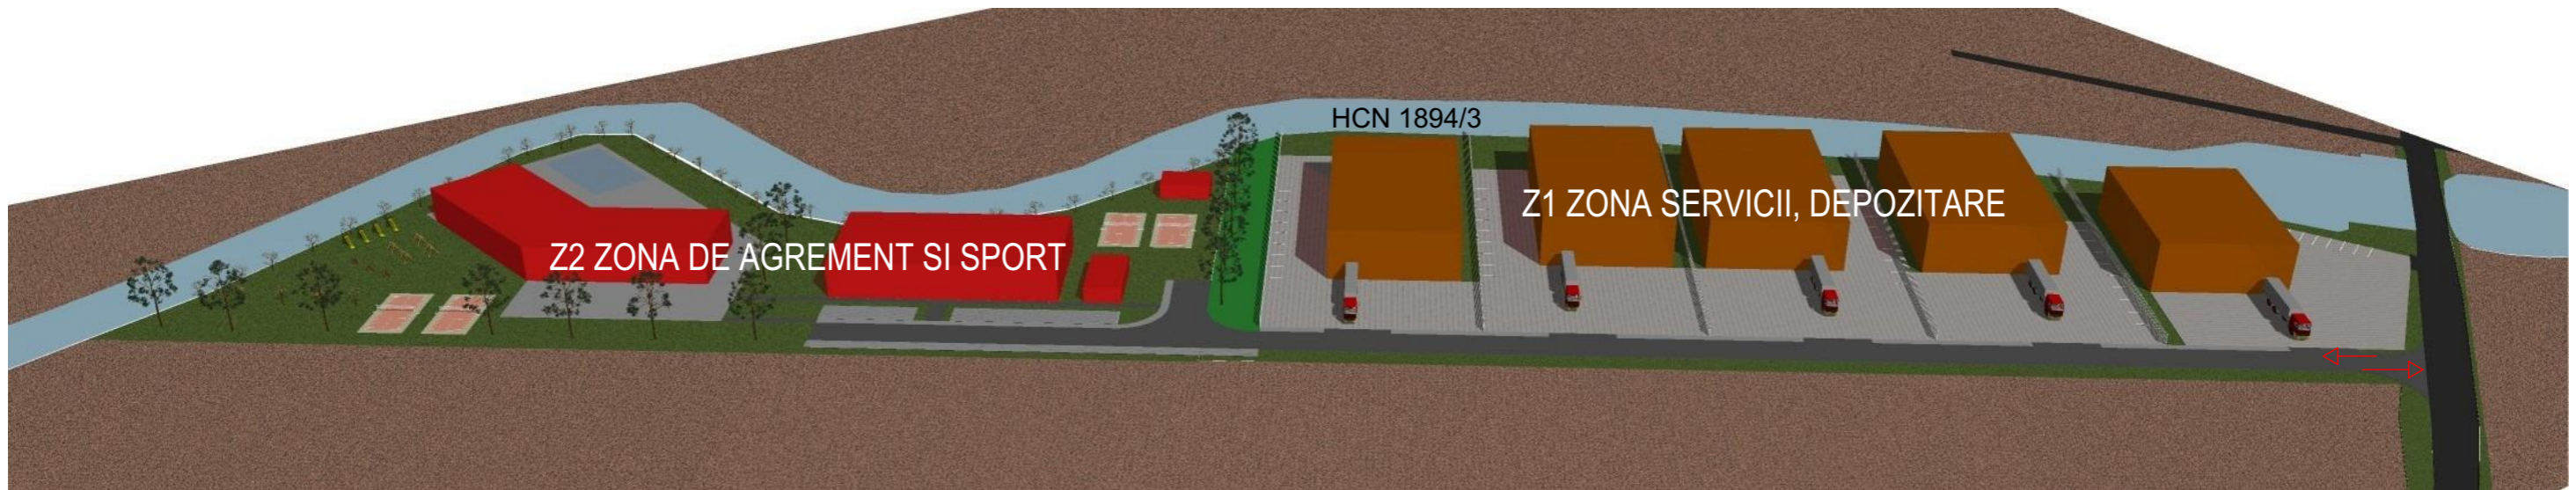

 <b>STACONS</b> proiectare & consultanta <small>bulevardul Decobal, nr. 6 Arad CP 310133                  tel: 0257/210065                  fax: 0257/210069                  stacons_arad@stacons.com                  www.stacons.ro</small>	 ISO 9001 : 2015	Beneficiar: <b>MOLDOVAN MARIUS GHEORGHE</b> <b>MOLDOVAN NICOLETA CRISTINA</b>		Nr. proiect: 76/2024
		Titlu proiect: <b>Elaborare P.U.Z si R.L.U CONSTRUIRE ZONA SERVICII,DEPOZITARE si AGREMENT</b> <small>Jud.Arad, localitatea Arad, extravilan, CF NR. 325137 Arad,                  CF NR. 325111 Arad, CF NR. 367327 Arad</small>		Faza: PUZ
SPECIFICATIE	NUME	SEMNTATURA	Scara:	Format:
SEF PROIECT	arh.Crainic Dorin Paul			A3
PROIECTAT	arh.Golban Nicoleta		Data:	
DESENAT	arh.Golban Nicoleta		mai 2025	
Titlu plansa: <b>PROPUNERI DE ILUSTRARE URBANISTICA</b>				Plansa nr.: 07