


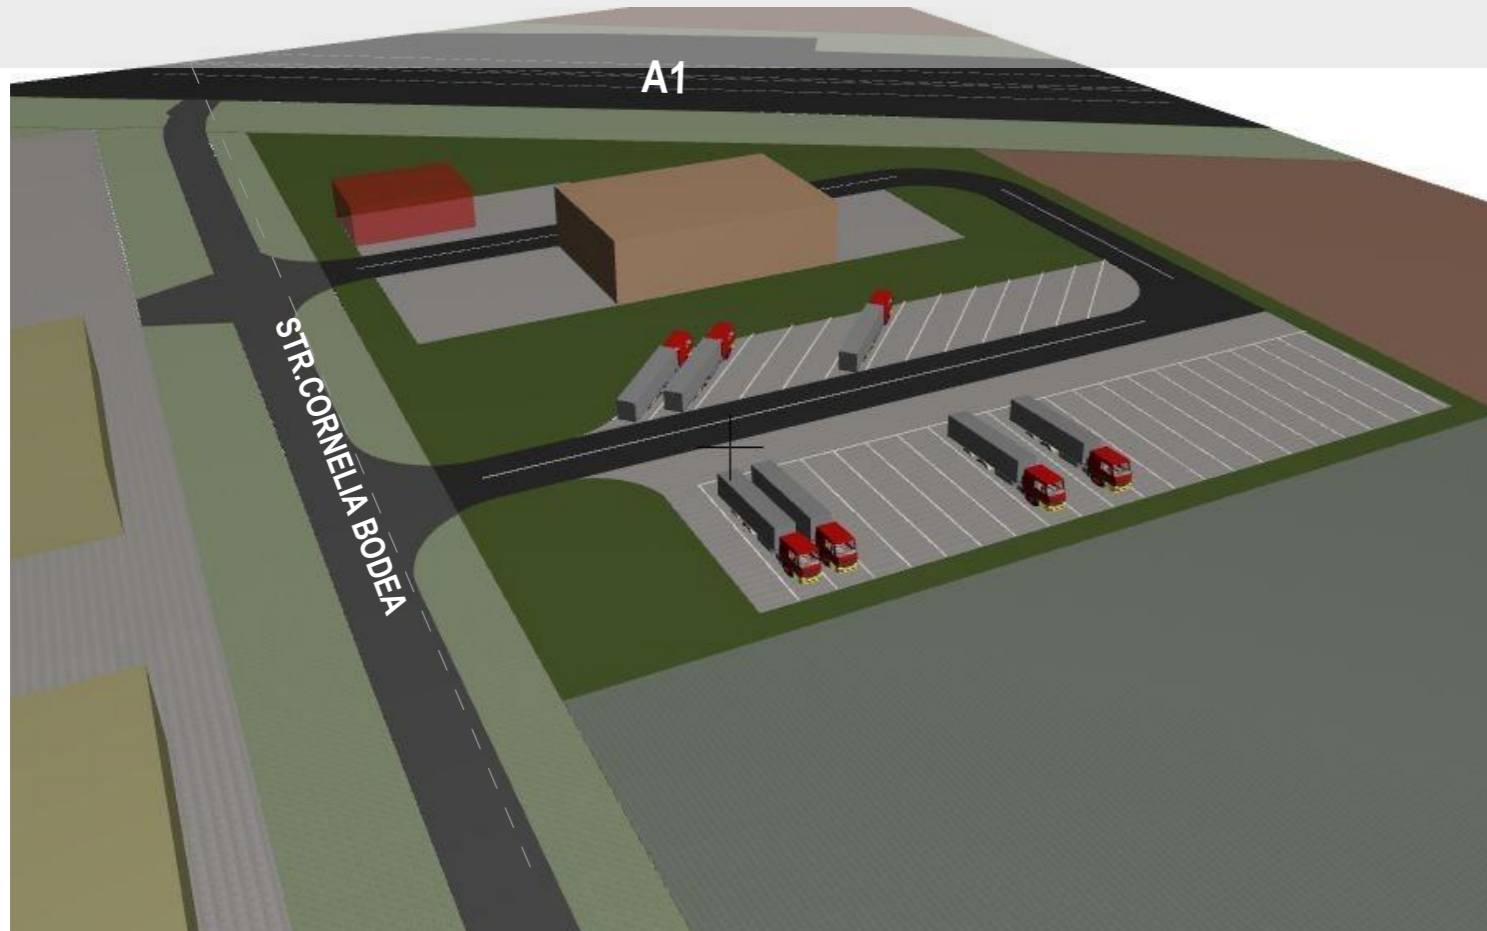

ILUSTRARE URBANISTICA

**INTOCMIRE PUZ SI RLU
CONSTRUIRE HALA, BIROURI , PLATFORMA**
CF nr. 364386 teren intravilan, pasune ,mun. Arad



 STACONS proiectare & consultanta <small>bulevardul Decembrie, nr. 6 Arad CP 310133 tel: 0257/210065 fax: 0257/210069 stacons_arad@stacons.com www.stacons.ro</small>		 ISO 9001 : 2015		Beneficiar: SC. WEST STOP SRL <small>jud.Arad,mun. Arad str.Stefan Tenelchi nr.34</small>		Nr. proiect: 40/2023	
SPECIFICATIE		NUME		SEMNAURA		Scara: Format:	
SEF PROIECT		arh. CRAINIC Dorin				A3	
PROIECTAT		arh.Golban Nicoleta				Data:	
DESENAT		arh. Golban Nicoleta				Aug. 2023	
Titlu proiect: INTOCMIRE PUZ SI RLU CONSTRUIRE HALA , BIROURI , PLATFORMA <small>jud.Arad,mun.Aradsr. Cornelia Bodea nr.1, CF nr. 364386 teren intravilan, pasune, mun.Arads</small>						Faza: PUZ	
Titlu plansa: ILUSTRARE URBANISTICA						Plansa nr.: 07	