


PLAN DE INCADRARE

SC 1:5 000




INCADRARE IN U.T.R. NR. 6 SI 39

SC 1:30 000

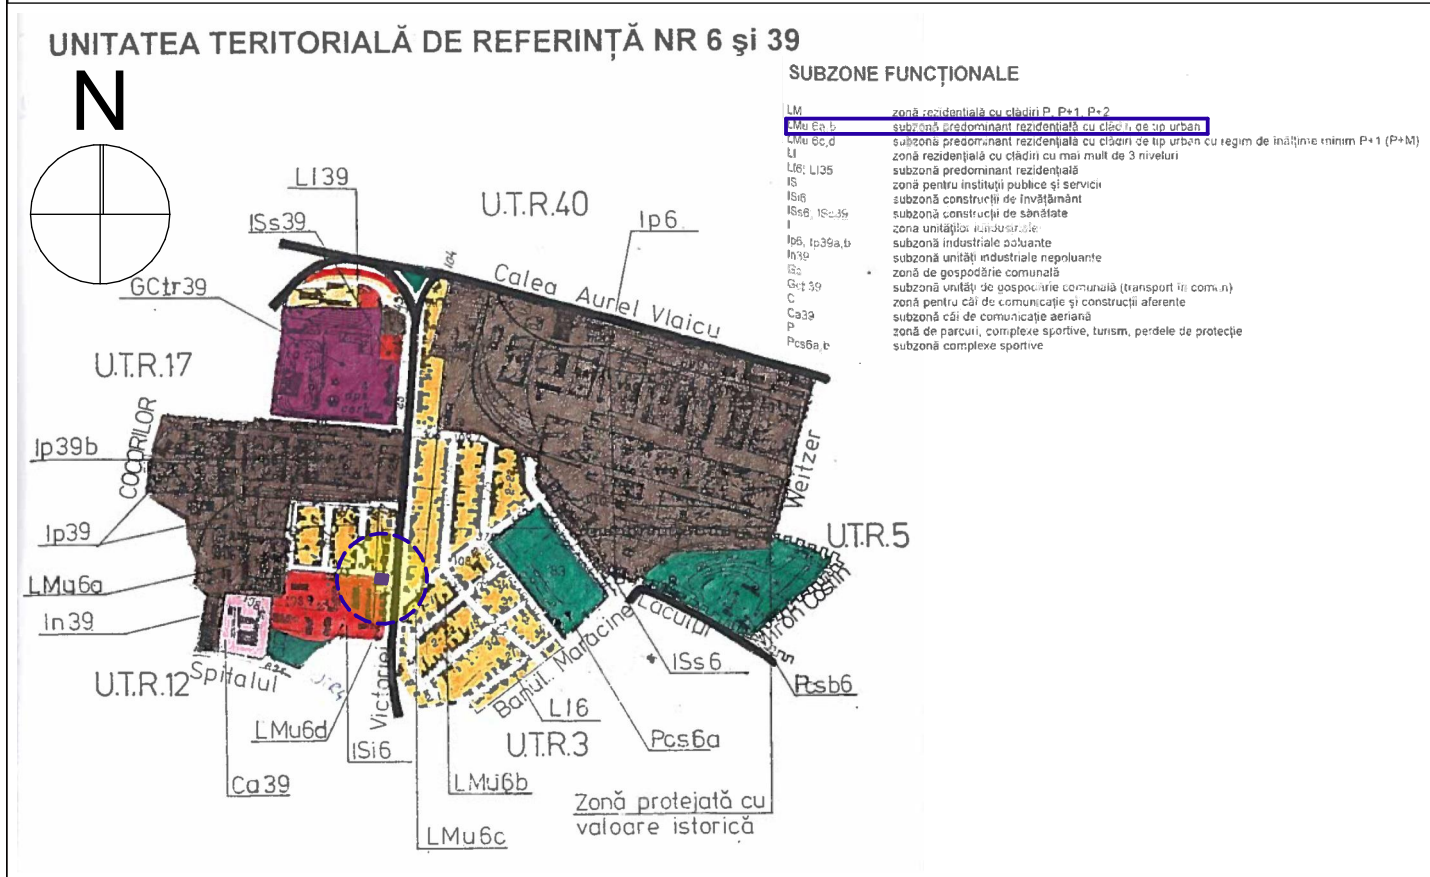


INCADRARE IN P.U.G. IN LUCRU

SC 1:15 000

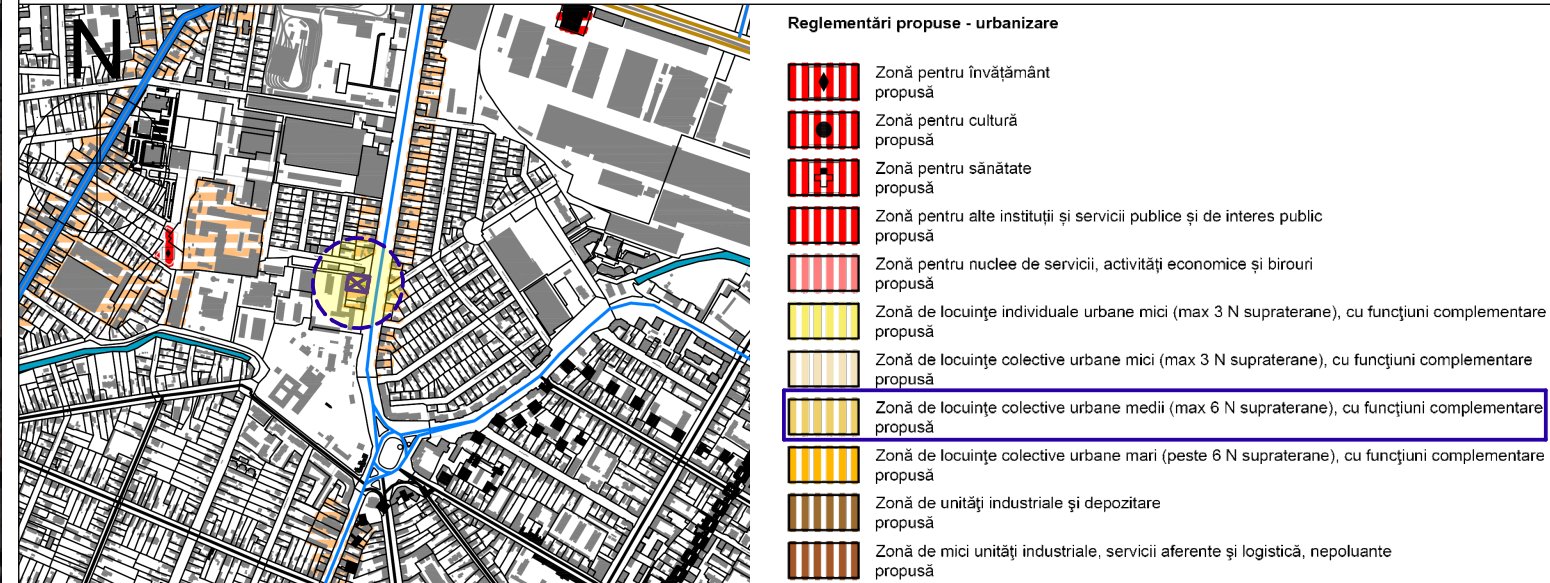

INCADRARE IN P.U.G. IN LUCRU

SC 1:15 000

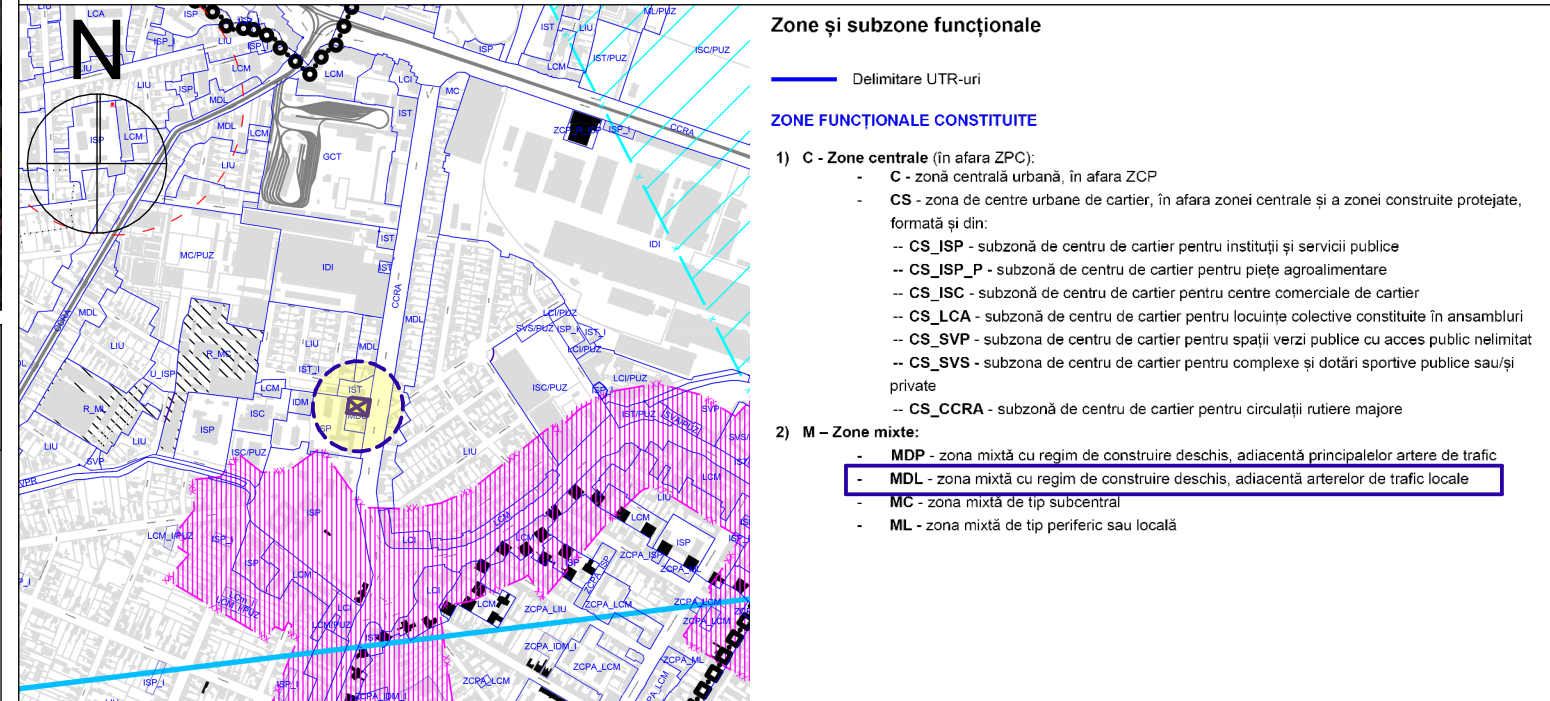

TEREN REGLEMENTAT

Verif./ Expert	Nume	Semnatura	Cerinta	Referat / Expertiza Nr. / Data	
PROIECTANT DE SPECIALITATE				Beneficiar	Proiect nr :
S.C. RIF STYLE PROJECT S.R.L. Timisoara, str. Norma, nr. 4, jud. Timis CUI: 40354260; ORC: J35/ 4728/ 2018 Tel: 0757916351				CUCUIU SILVIU-ALEXANDRU	115 /2024
Amplasament:				Mun. Arad Jud. Arad, Nr. C.F. 323070, Nr. Cad. 323070 Nr. C.F. 342203, Nr. Cad. 342203	
Specificatie	Nume	Semnatura	Scara:	Denumire proiect:	Faza:
Sef Proiect	urb. Tiron Andrei		1:5000 1:30000 1:15000	"PUZ SI RLU - CONSTRUIRE IMOBIL LOCUINTE COLECTIVE SI FUNCTIUNI COMPLEMENTARE: DOTARI, SPATII COMERCIALE, PRESTARI SERVICII CU AMENAJARILE AFERENTE"	P.U.Z.
Proiectat	arh. Feier Raul		Data:	Titlu plansa:	Plansa nr.
Desenat	arh. Feier Raul		MARTIE 2024	PLAN DE INCADRARE	U01