

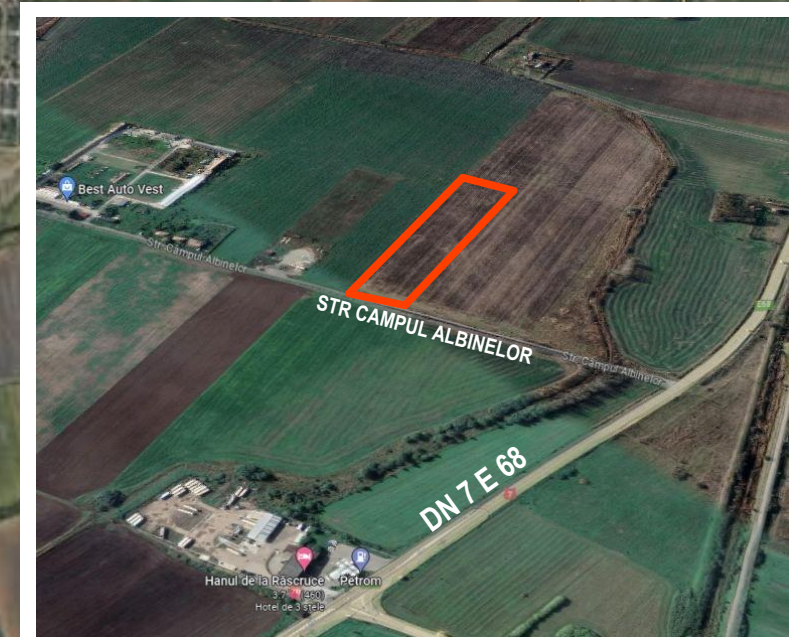


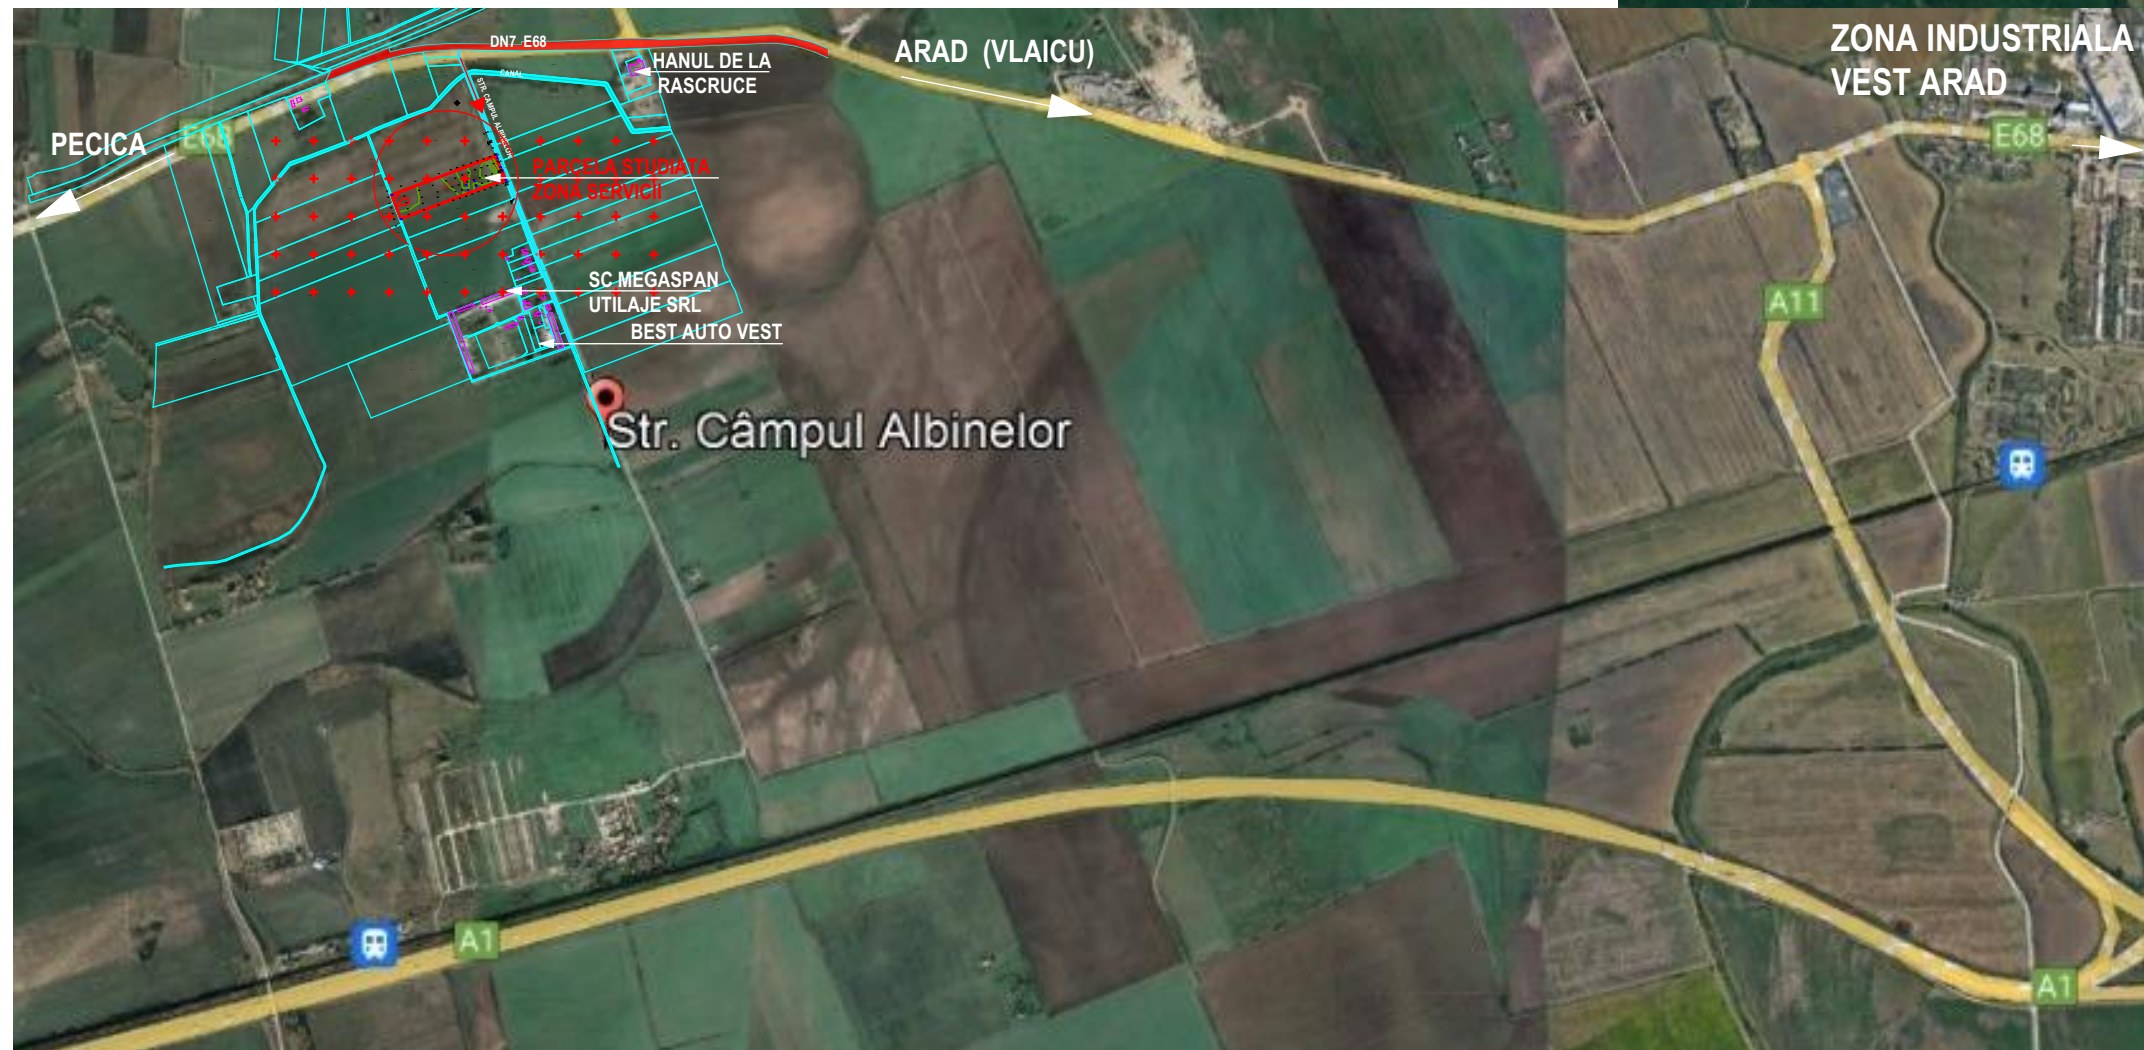

INCADRAREA IN ZONA
scara 1 : 20 000

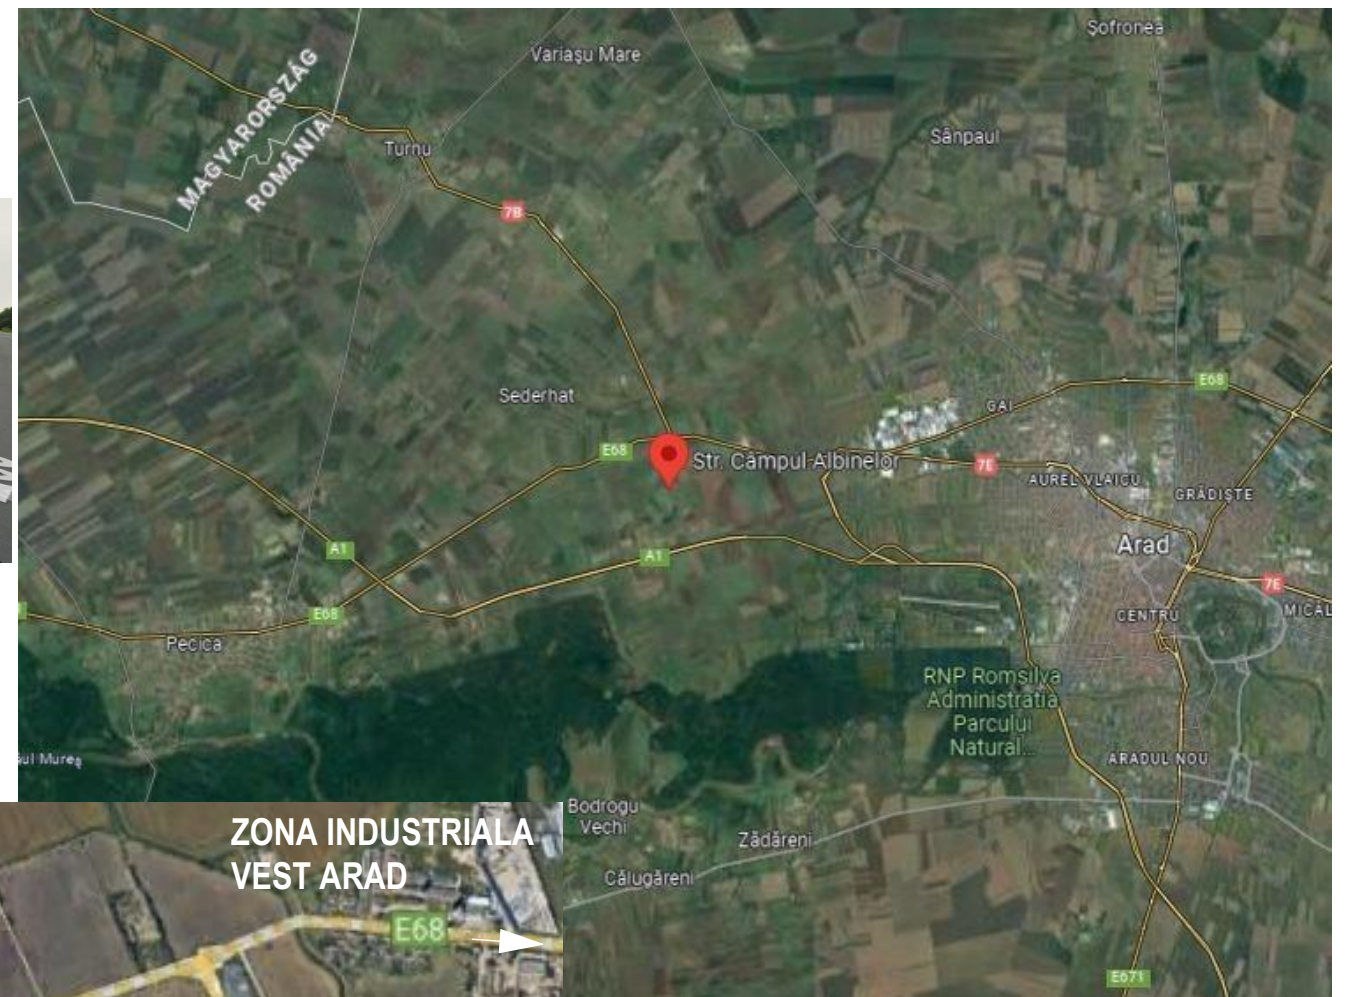

 STACONS proiectare & consultanta <small>bulevardul Decebal, nr. 6 Arad CP 310133 tel: 0257/210068 fax: 0257/210069 stacons_arad@stacons.com www.stacons.ro</small>		 ISO 9001 : 2015		Beneficiar: CRISAN LUCIA <small>jud. Arad, oras Sebis, str. Transilvaniei nr.16a</small>		Nr. proiect: 55/2023			
SPECIFICATIE SEF PROIECT PROIECTAT DESENAT		NUME arh. CRAINIC Dorin arh.stag. Golban Nicoleta arh.stag. Golban Nicoleta		SEMNATURA Scara: 1:20 000 Format: A3 Data: iulie 2023		Titlu proiect: INTOCMIRE PUZ SI RLU si aprobare in CLM Arad pentru realizare CONSTRUIRE ZONA SERVICII <small>jud. Arad, mun. Arad, (str. Campul Albinelor) CF nr. 357106 teren extravilan, arabil, mun. Arad</small>		Faza: PUZ Titlu plansa: INCADRAREA IN ZONA Plansa nr.: 01	