


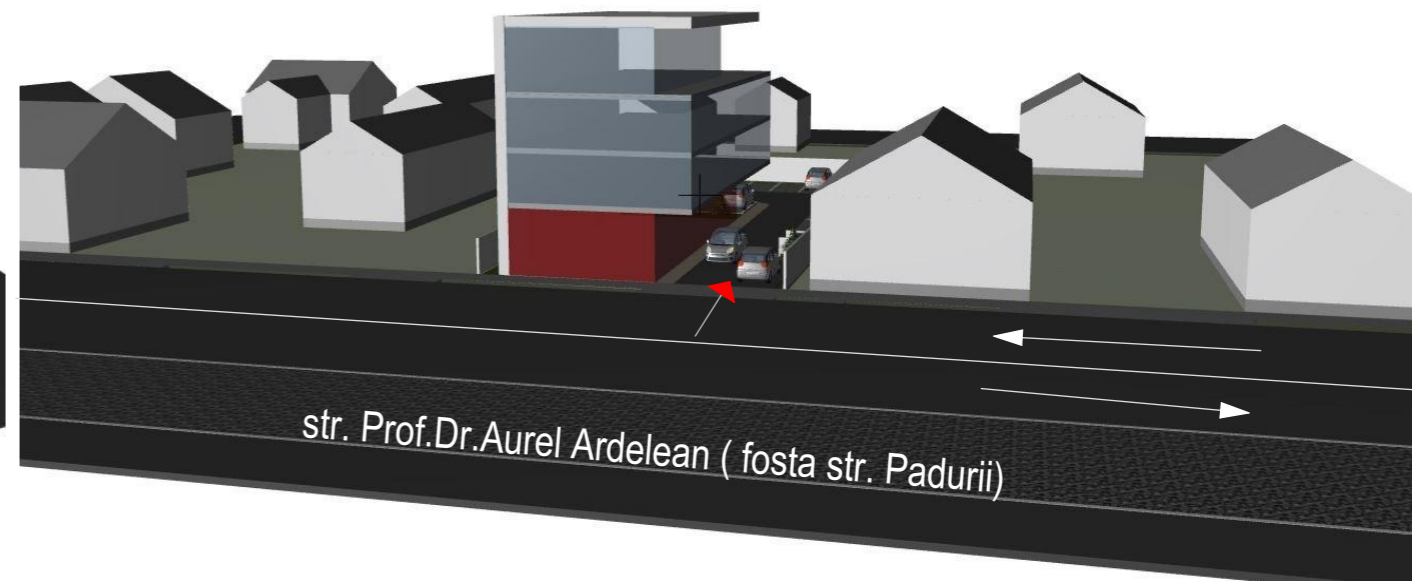

ILUSTRARE URBANISTICA PROPUSA



STRADA - SITUATIE EXISTENTA

CALITATE	NUME	SEMANTURA	CERINTA	REFERAT / EXPERTIZA NR.	DATA
EXPERT					
VERIFICATOR					
 <b>STACONS</b> proiectare & consultanta <small>bulevardul Decobal, nr. 6 Arad CP 310133                      tel: 0721 628 313                      stacons_arad@yahoo.com                      www.stacons.ro</small>		 ISO 9001 : 2015		<b>Beneficiar:</b> MANDITA BOGDAN - DRAGOS si MANDITA DANIELA-ARABELA Jud.Arad , mun.Arad ,str. Nobel nr.2	Nr. proiect: 72/2023
SPECIFICATIE	NUME	SEMANTURA	Scara:	Format:	Faza:
SEF PROIECT	arh.Crainic Dorin			A3	PUZ
PROIECTAT	arh. Golban Nicoleta		Data:	nov. 2023	
DESENAT	arh. Golban Nicoleta				
				<b>Titlu proiect:</b> ELABORARE PUZ SI RLU CONSTRUIRE CLADIRE mun.Arad, str. Prof.Dr.Aurel Ardelean ( fosta str. Padurii), nr.61, CF nr.324796 Arad	Plansa nr.: 07 URB
				<b>Titlu plansa:</b> ILUSTRARE URBANISTICA	