

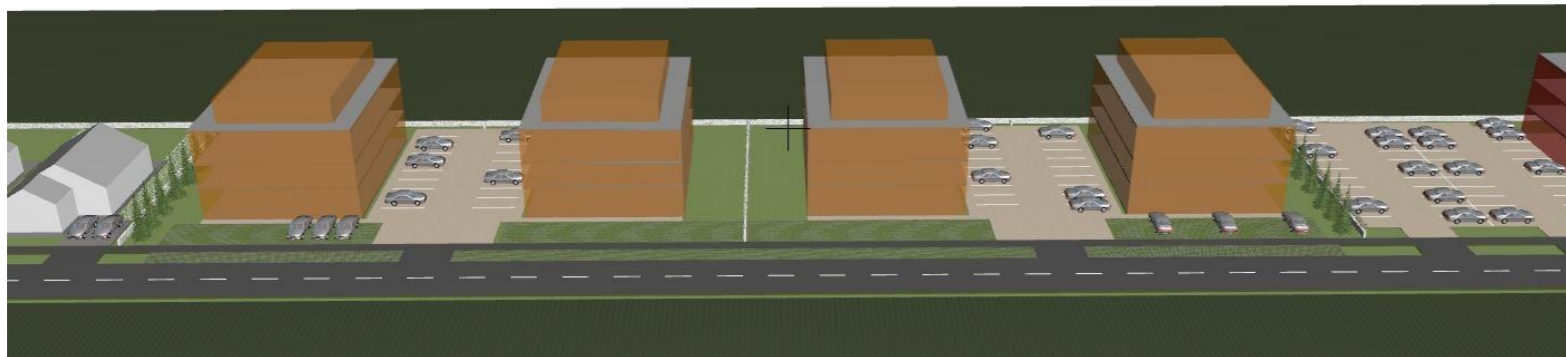


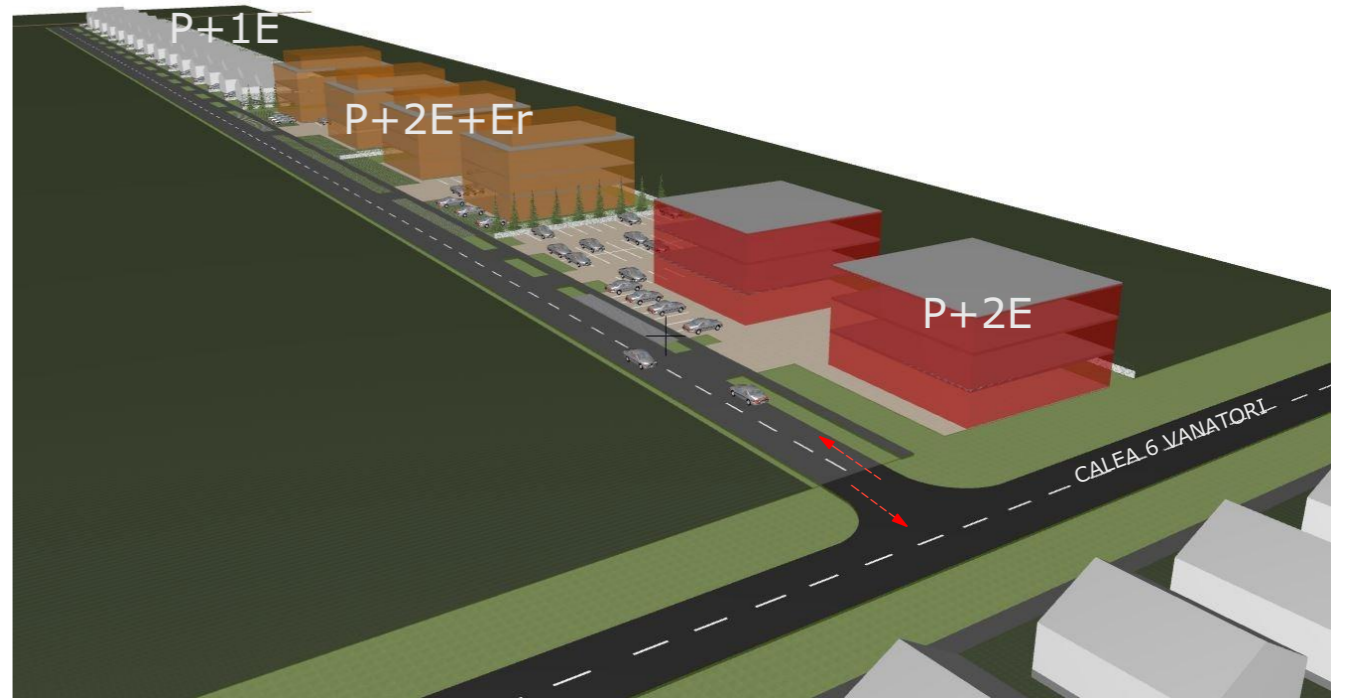

PROPUNERI DE ILUSTRARE URBANISTICA

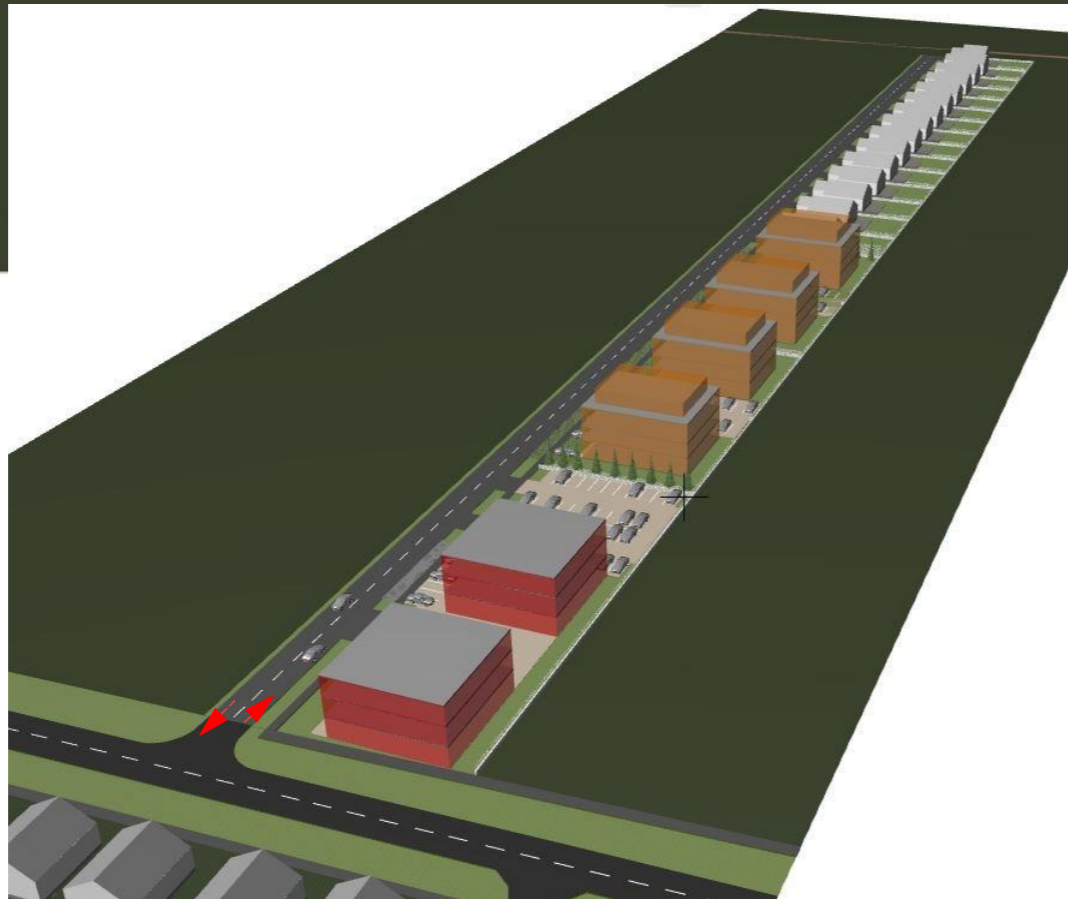

 STACONS proiectare & consultanta <small>bulevardul Decobal, nr. 6 Arad CP 310133 tel: 0257/210985 fax: 0257/210989 stacons_arad@stacons.com www.stacons.ro</small>		 ISO 9001 : 2015		Beneficiar: SEBASTIAN LIVIU DAN SI RADU ANGELA-EVRICA Nr. proiect: 68/2023	
SPECIFICATIE SEF PROIECT		NUME arh. Crainic Dorin Paul		SEMNATURA	
PROIECTAT DESENAT		arh. stag. Golban Nicoleta arh. stag. Golban Nicoleta		Scara: Format: Data: OCT. 2023	
Titlu proiect: Intocmire PUZ si RLU aferent "REALIZARE ZONA SERVICII - COMERT, ZONA REZIDENTIALA" Jud. Arad, Loc. Arad, INTRAVILAN, CF. nr. 324302 Arad				Faza: S.O.	
Titlu plansa: ILUSTRARE URBANISTICA				Plansa nr.: 04	