


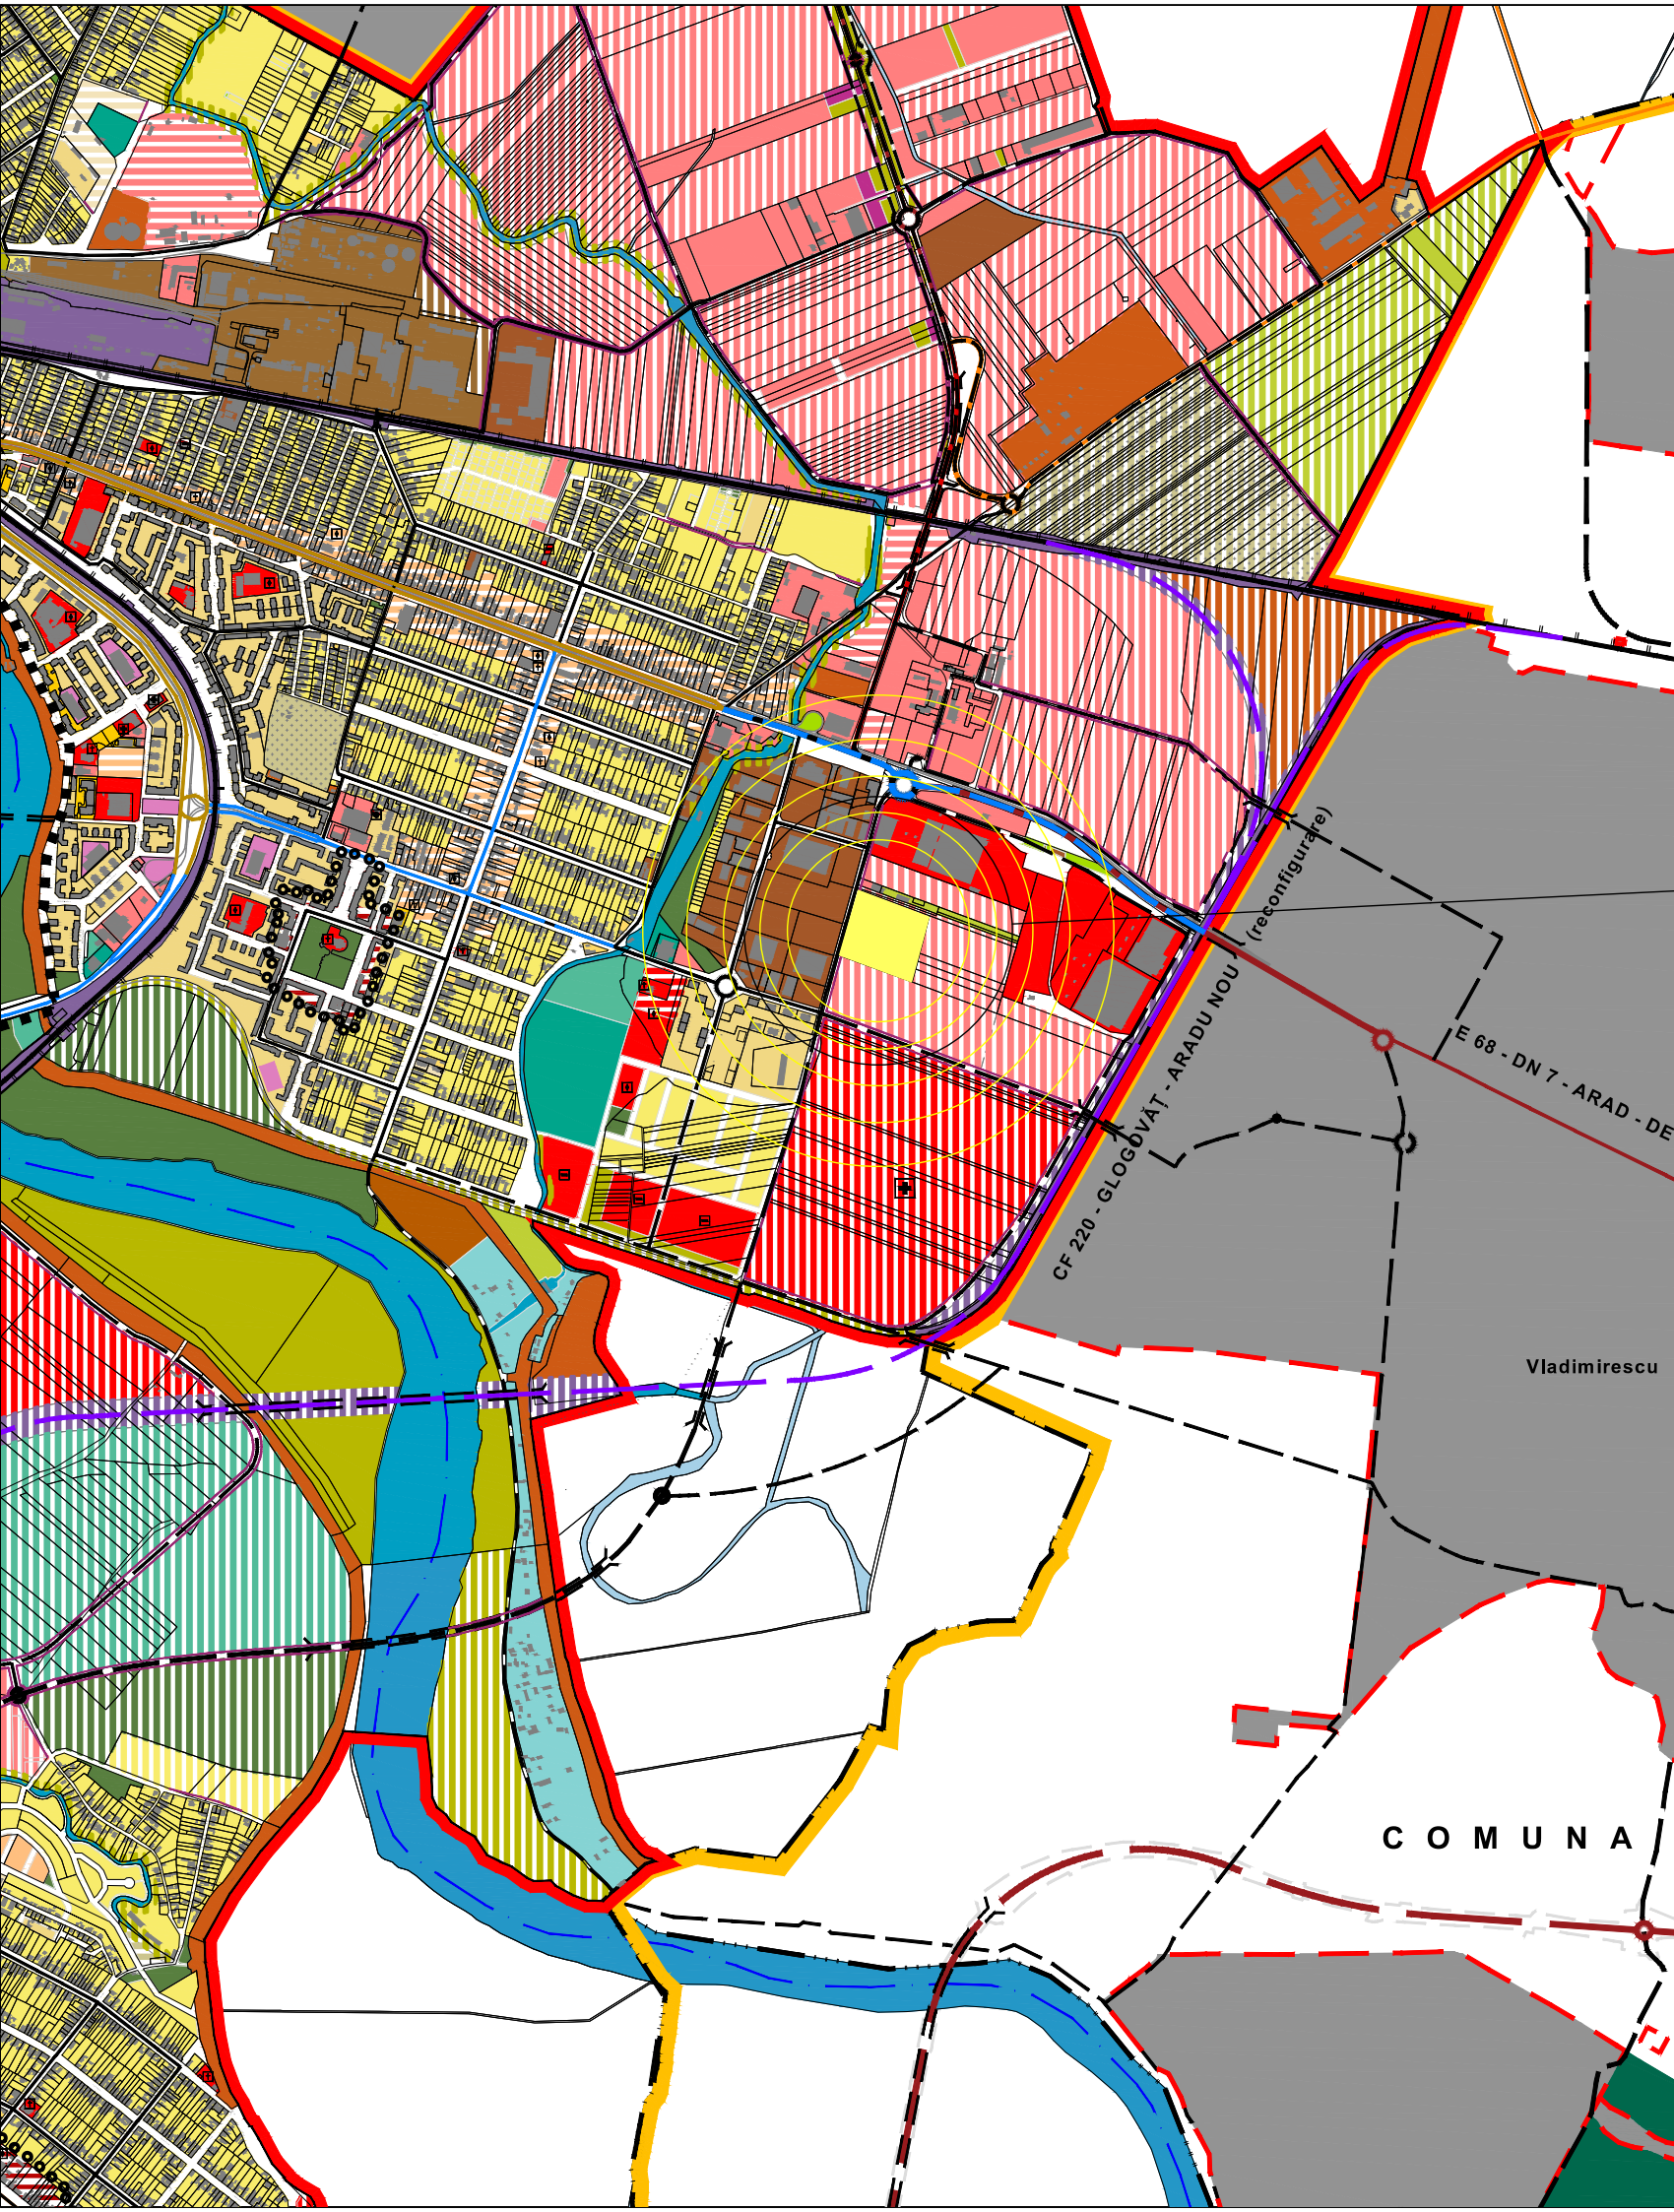

P.U.Z.

AMENAJARE CIMITIR MICALACA



INCINTA PROPUNERI
CIMITIR NOU MICALACA

S.C.L&C TOTAL PROIECT S.R.L. CIF RO 17446955; Reg. Com. J02/674/2005 Arad, str. Muncii, nr. 34, Tel. 0257/245245				Beneficiar	PROIECT NR.03/2026
				<i>PAROHIA ORTODOXA ROMANA ARAD - MICALACA VECHE</i>	
SPECIFICATIE	NUME	SEMNATURA	SCARA	Titlu proiect-adresa	FAZA
SEF PROIECT	arh.Cioara Lucian		<i>fara scara</i>	AMENAJARE CIMITIR - Arad, str.Radu Pancu nr.FN, jud.Arad	S.Op.
PROIECTAT	arh.Cioara Lucian		DATA	Titlu plansa INCADRARE IN ZONA	Plansa nr.01-A
DESEMAT	arh.Cioara Lucian		2026		