



# STUDIU DE OPORTUNITATE CONSTRUIRE LOCUINTE COLECTIVE

## ZONA STUDIATA - EXTINSA

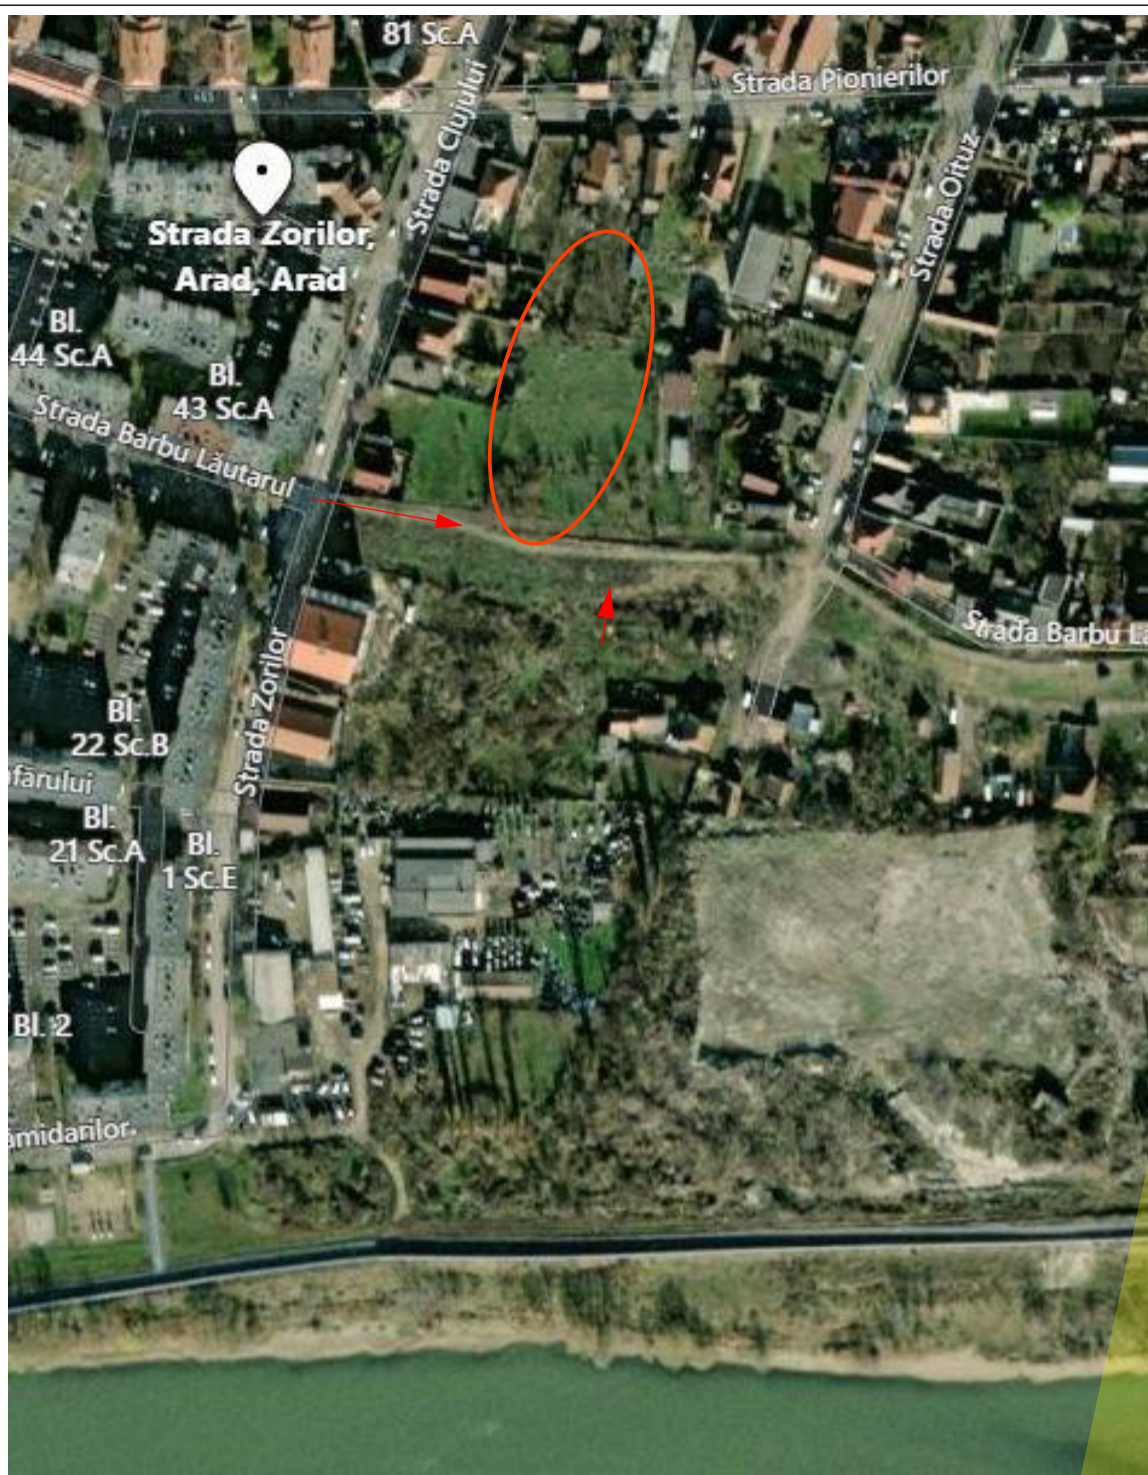

CALITATE	NUME	SEMANATURA	CERINTA	REFERAT / EXPERTIZA NR.	DATA	
EXPERT						
VERIFICATOR						
 <b>STACONS</b> proiectare & consultanta bulevardul Decembrie, nr. 6 Arad CP 310133 tel: 0713 838 131 stacons_arad@yahoo.com www.stacons.ro				 ISO 9001 : 2015	Beneficiar: <b>SC ELLADA BUILDINGS SRL</b> prin Sabau Razvan Gheorghe Jud.Arad , com. Pecica , nr.2, bl.93 A	Nr. proiect: 01/2022
SPECIFICATIE	NUME	SEMANATURA	Scara:	Format:	Titlu proiect: <b>ELABORARE PUZ SI RLU AFERENT - CONSTRUIRE LOCUINTE COLECTIVE SPARII CU ALTA DESTINATIE LA PARTER</b> mun.Arad, str.Barbu Lautaru nr.38, 40, 42	Faza: S.O.
SEF PROIECT	arh.Crainic Dorin		1:1000	A2		
PROIECTAT	arh.stag.Golban Nicoleta		Data:		Titlu plansa: <b>ZONA STUDIATA - EXTINSA</b>	Plansa nr.: 02 URB
DESENAT	arh.stag.Golban Nicoleta		februarie 2022			