
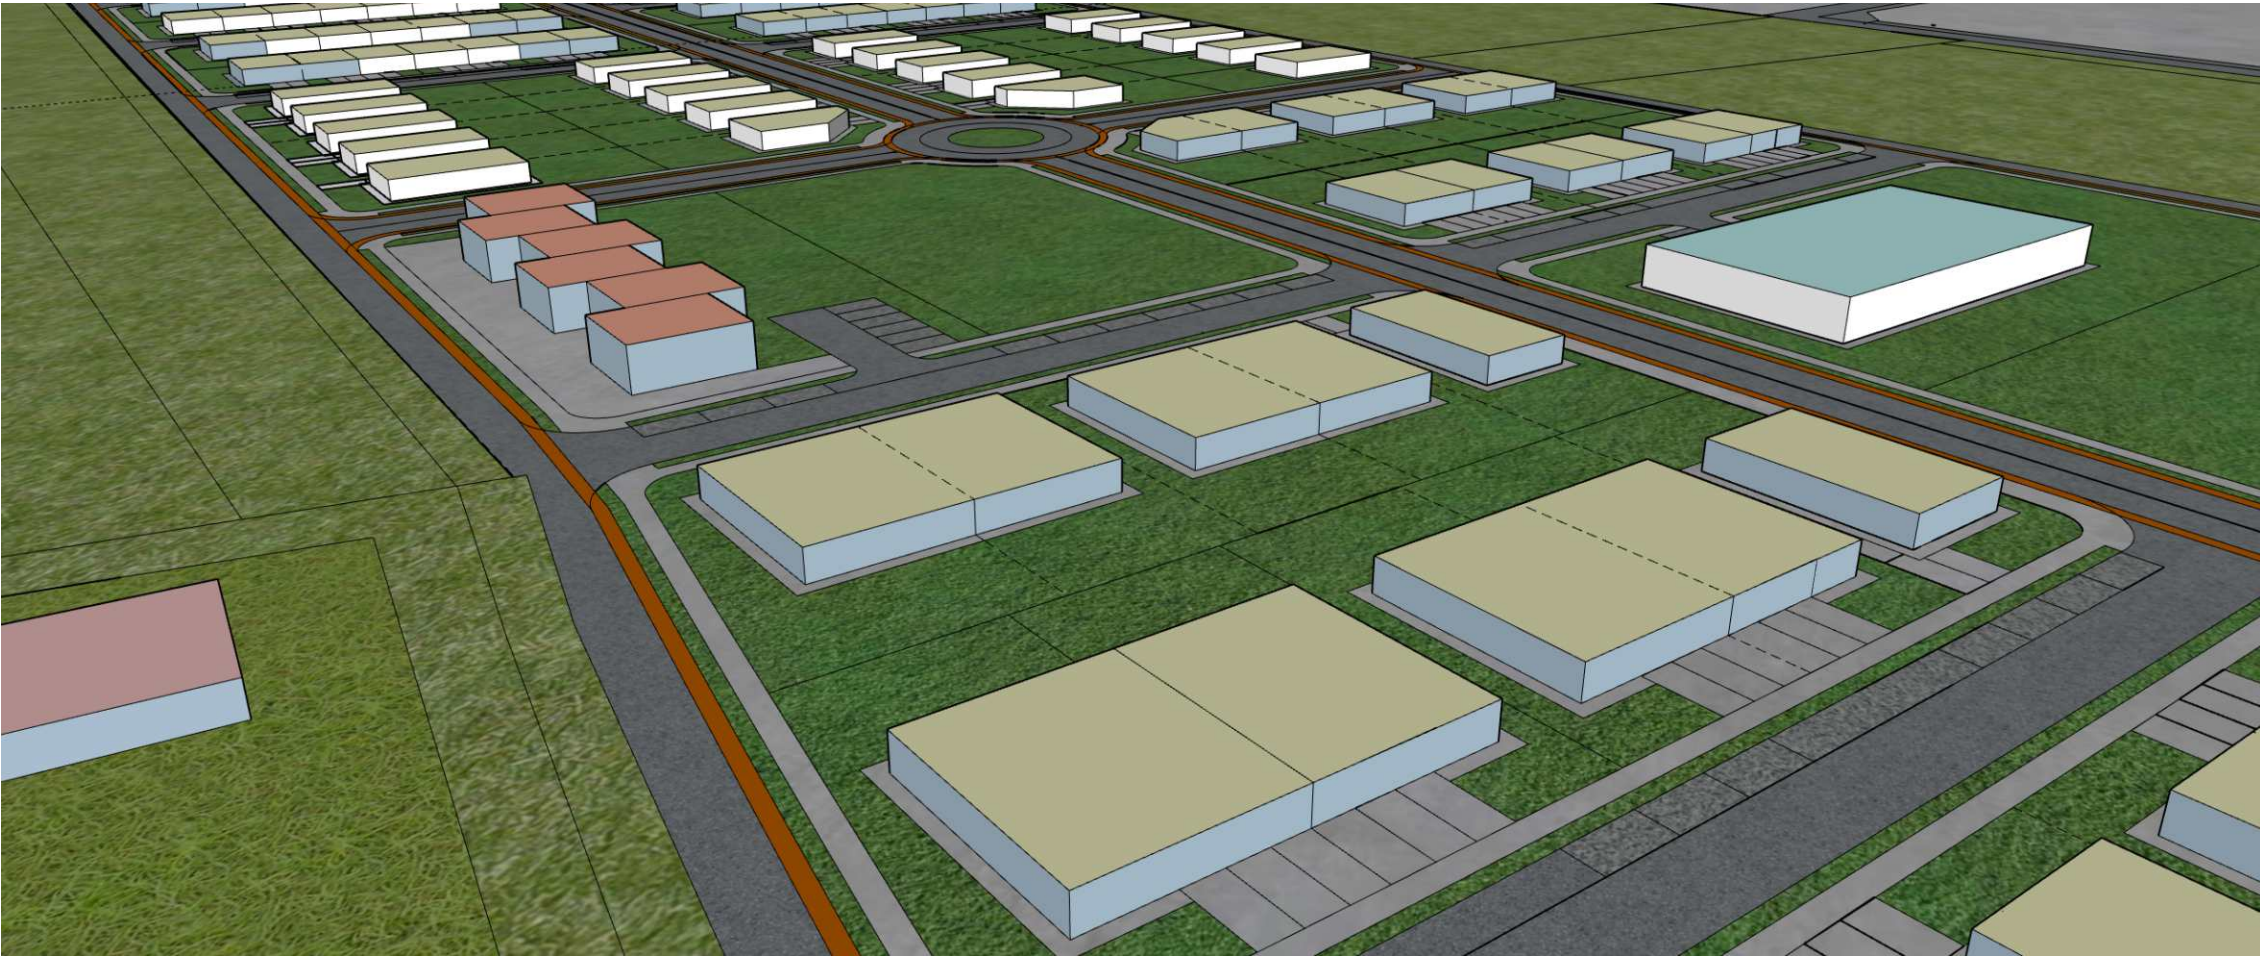
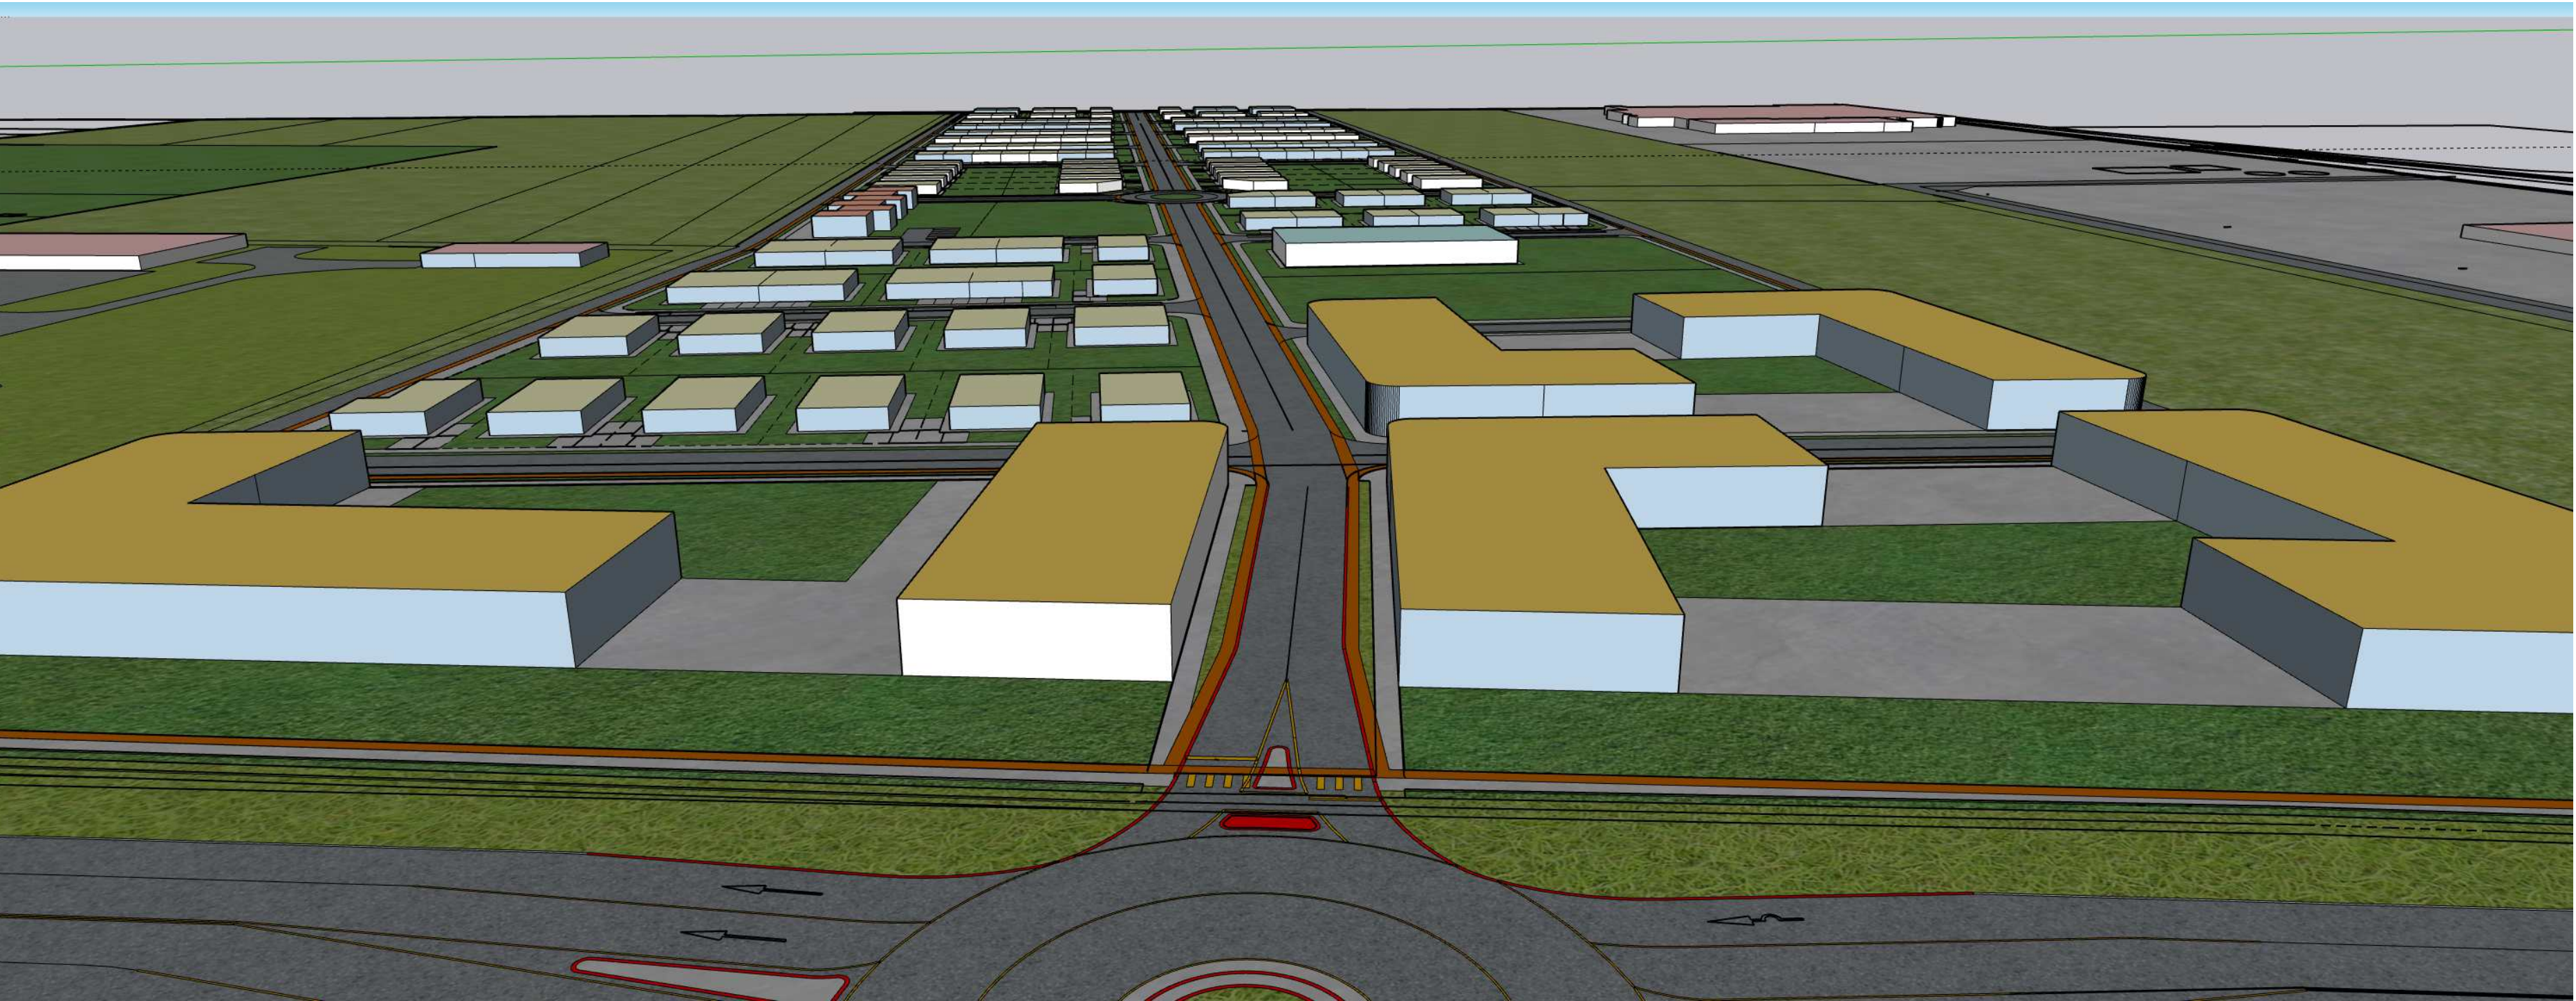
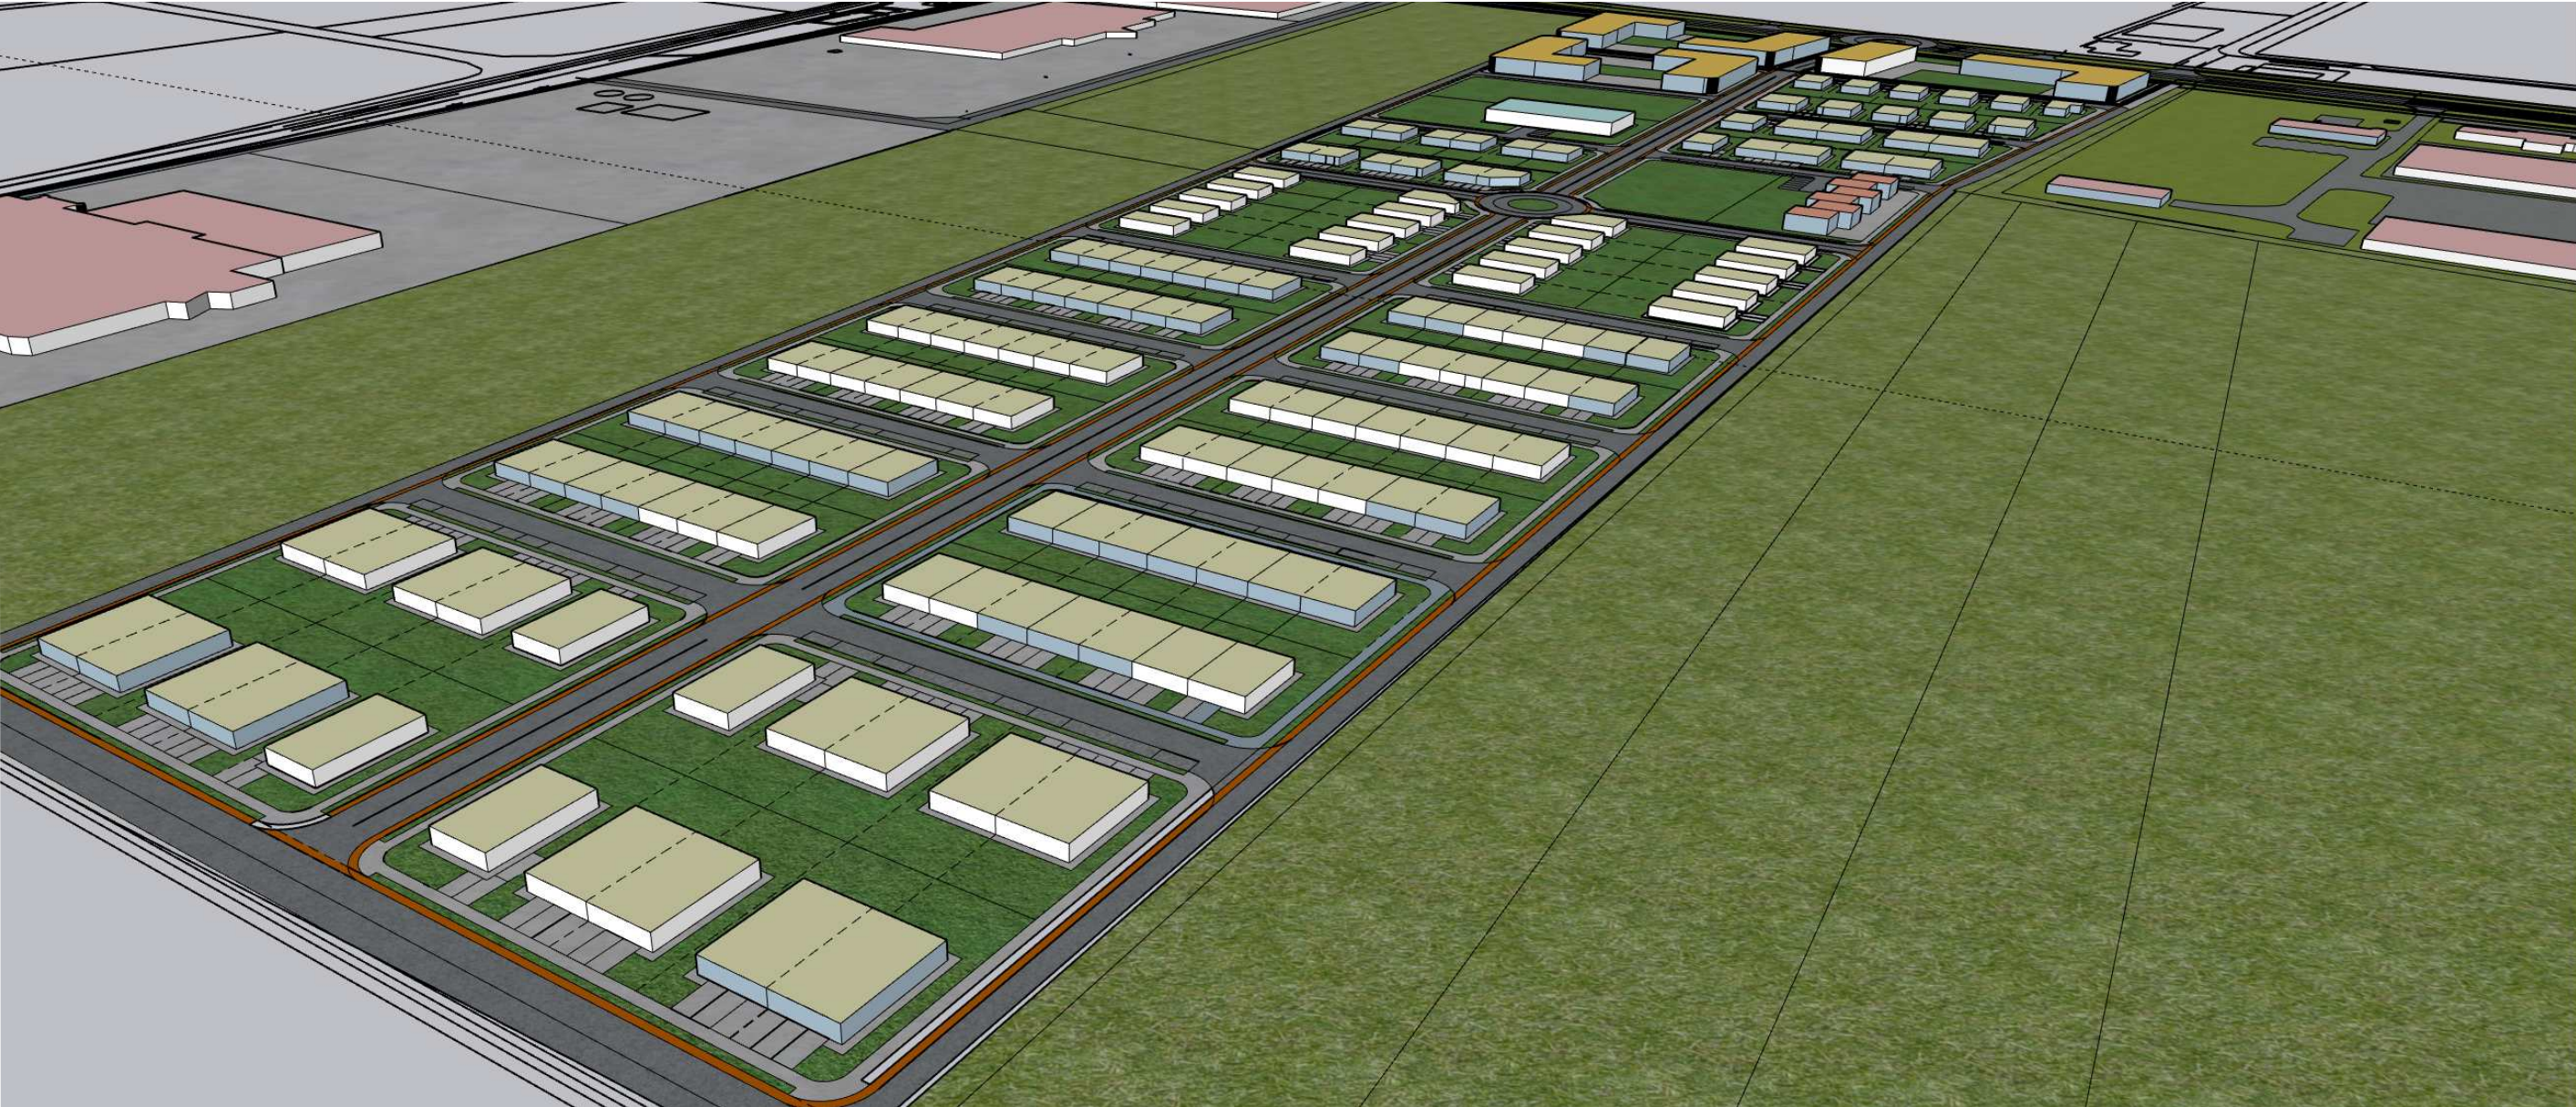
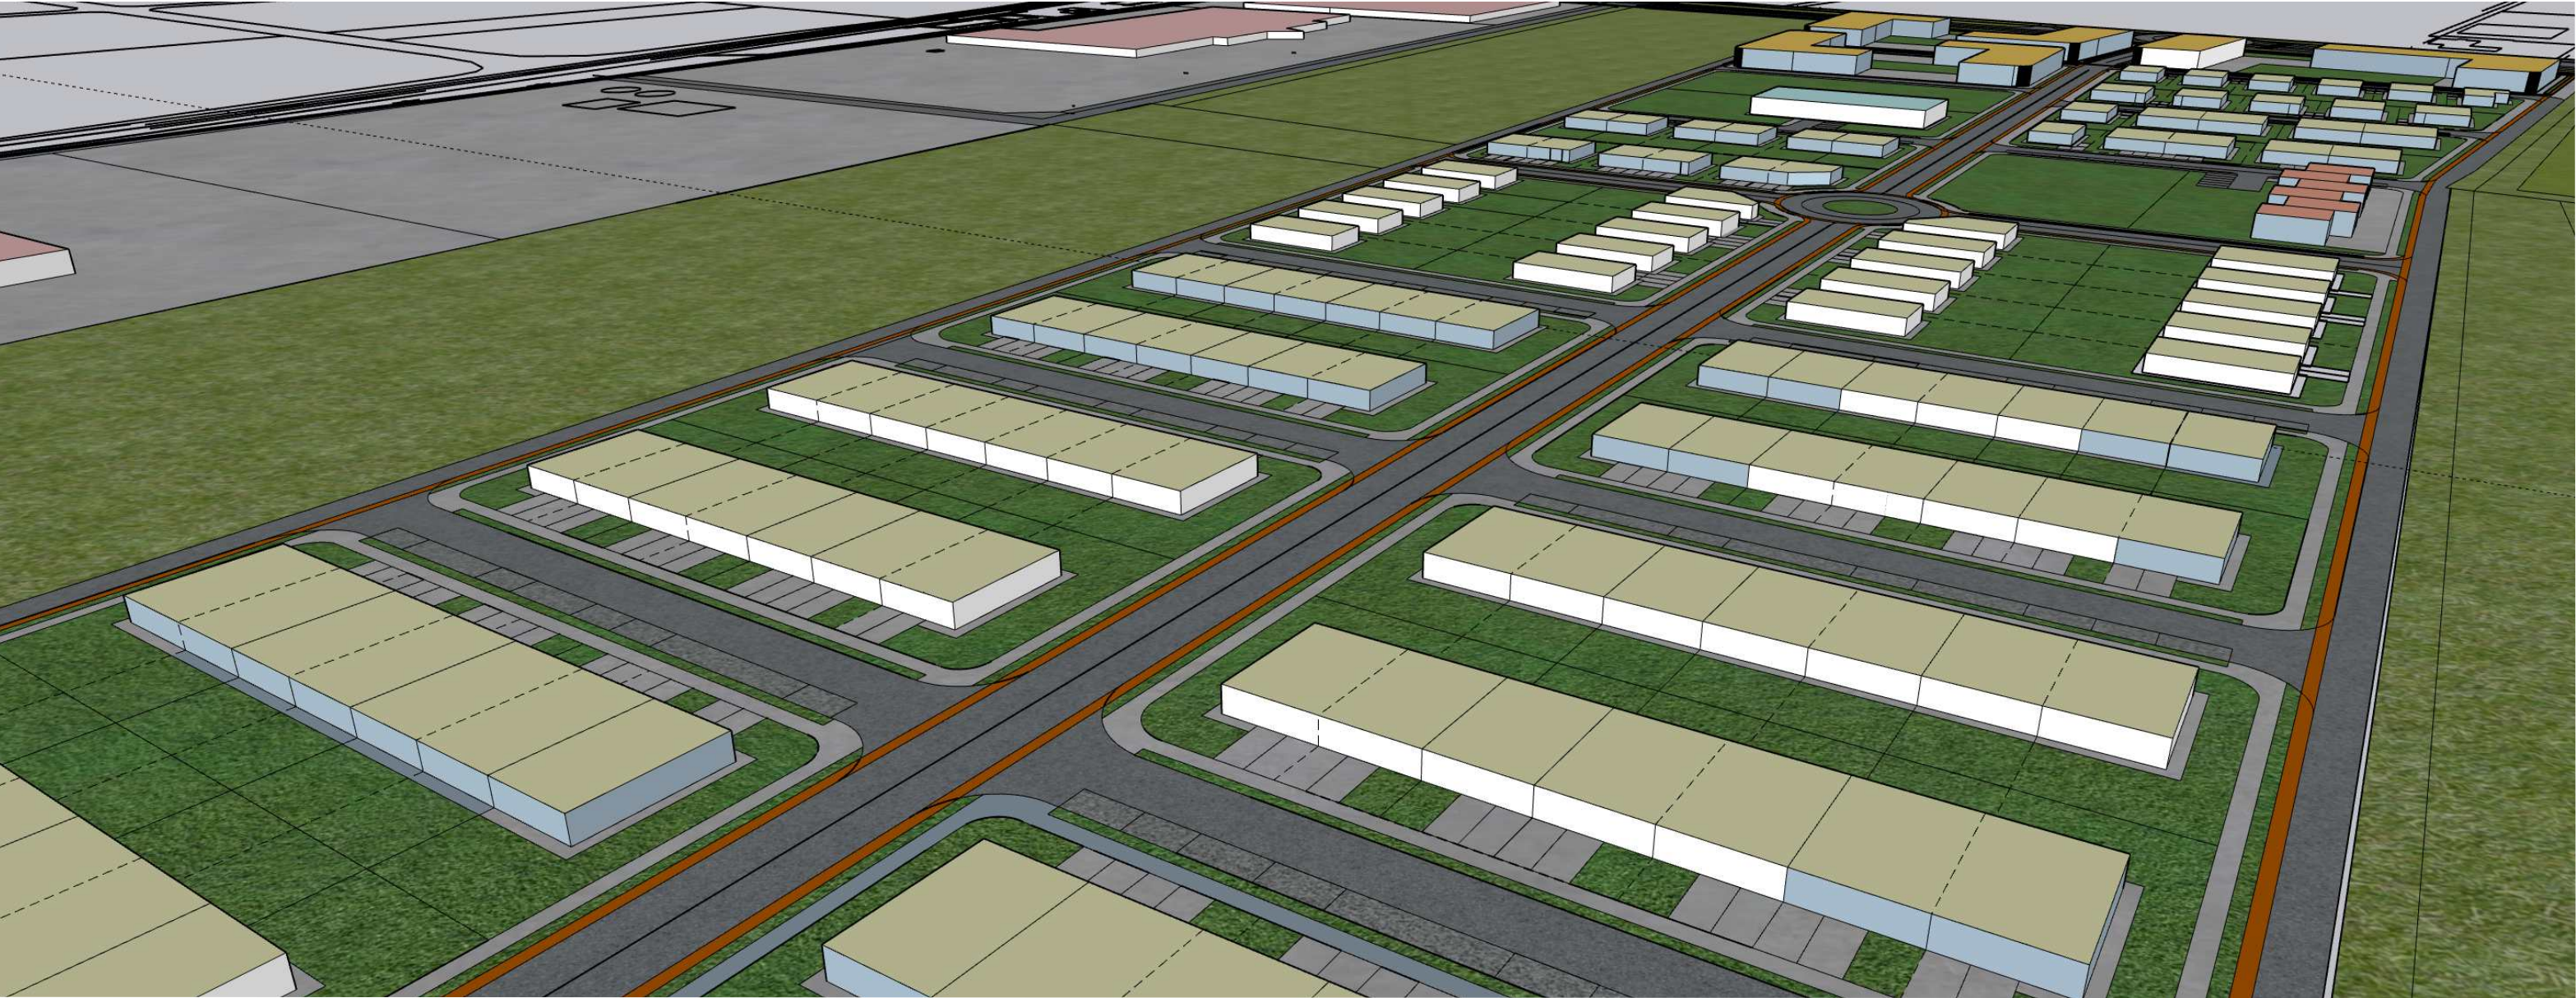
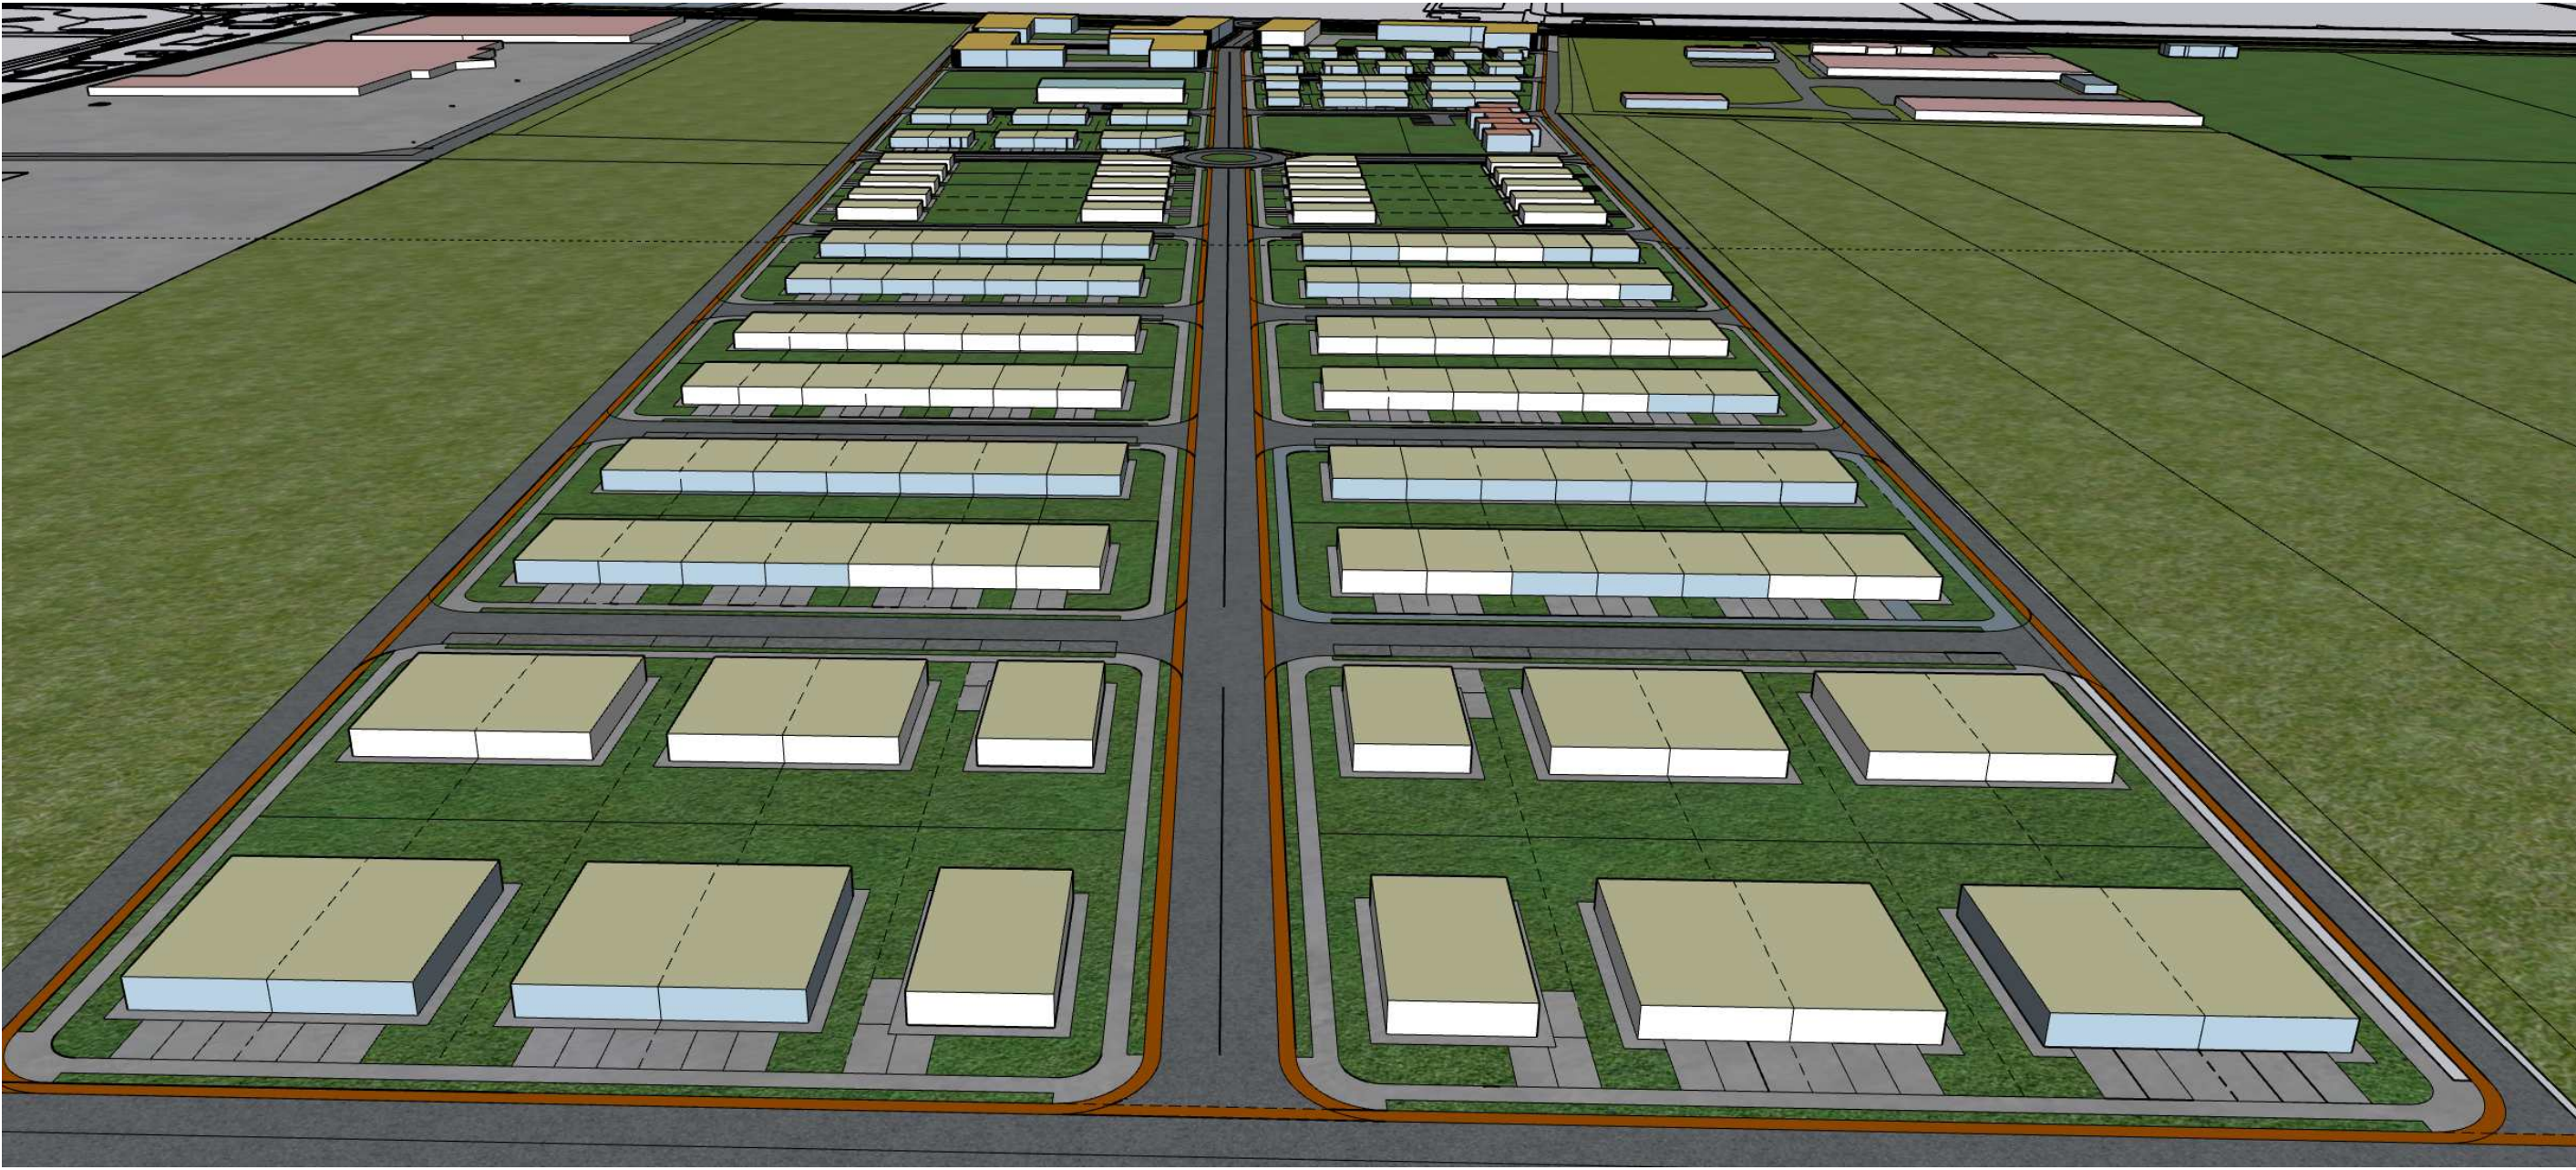


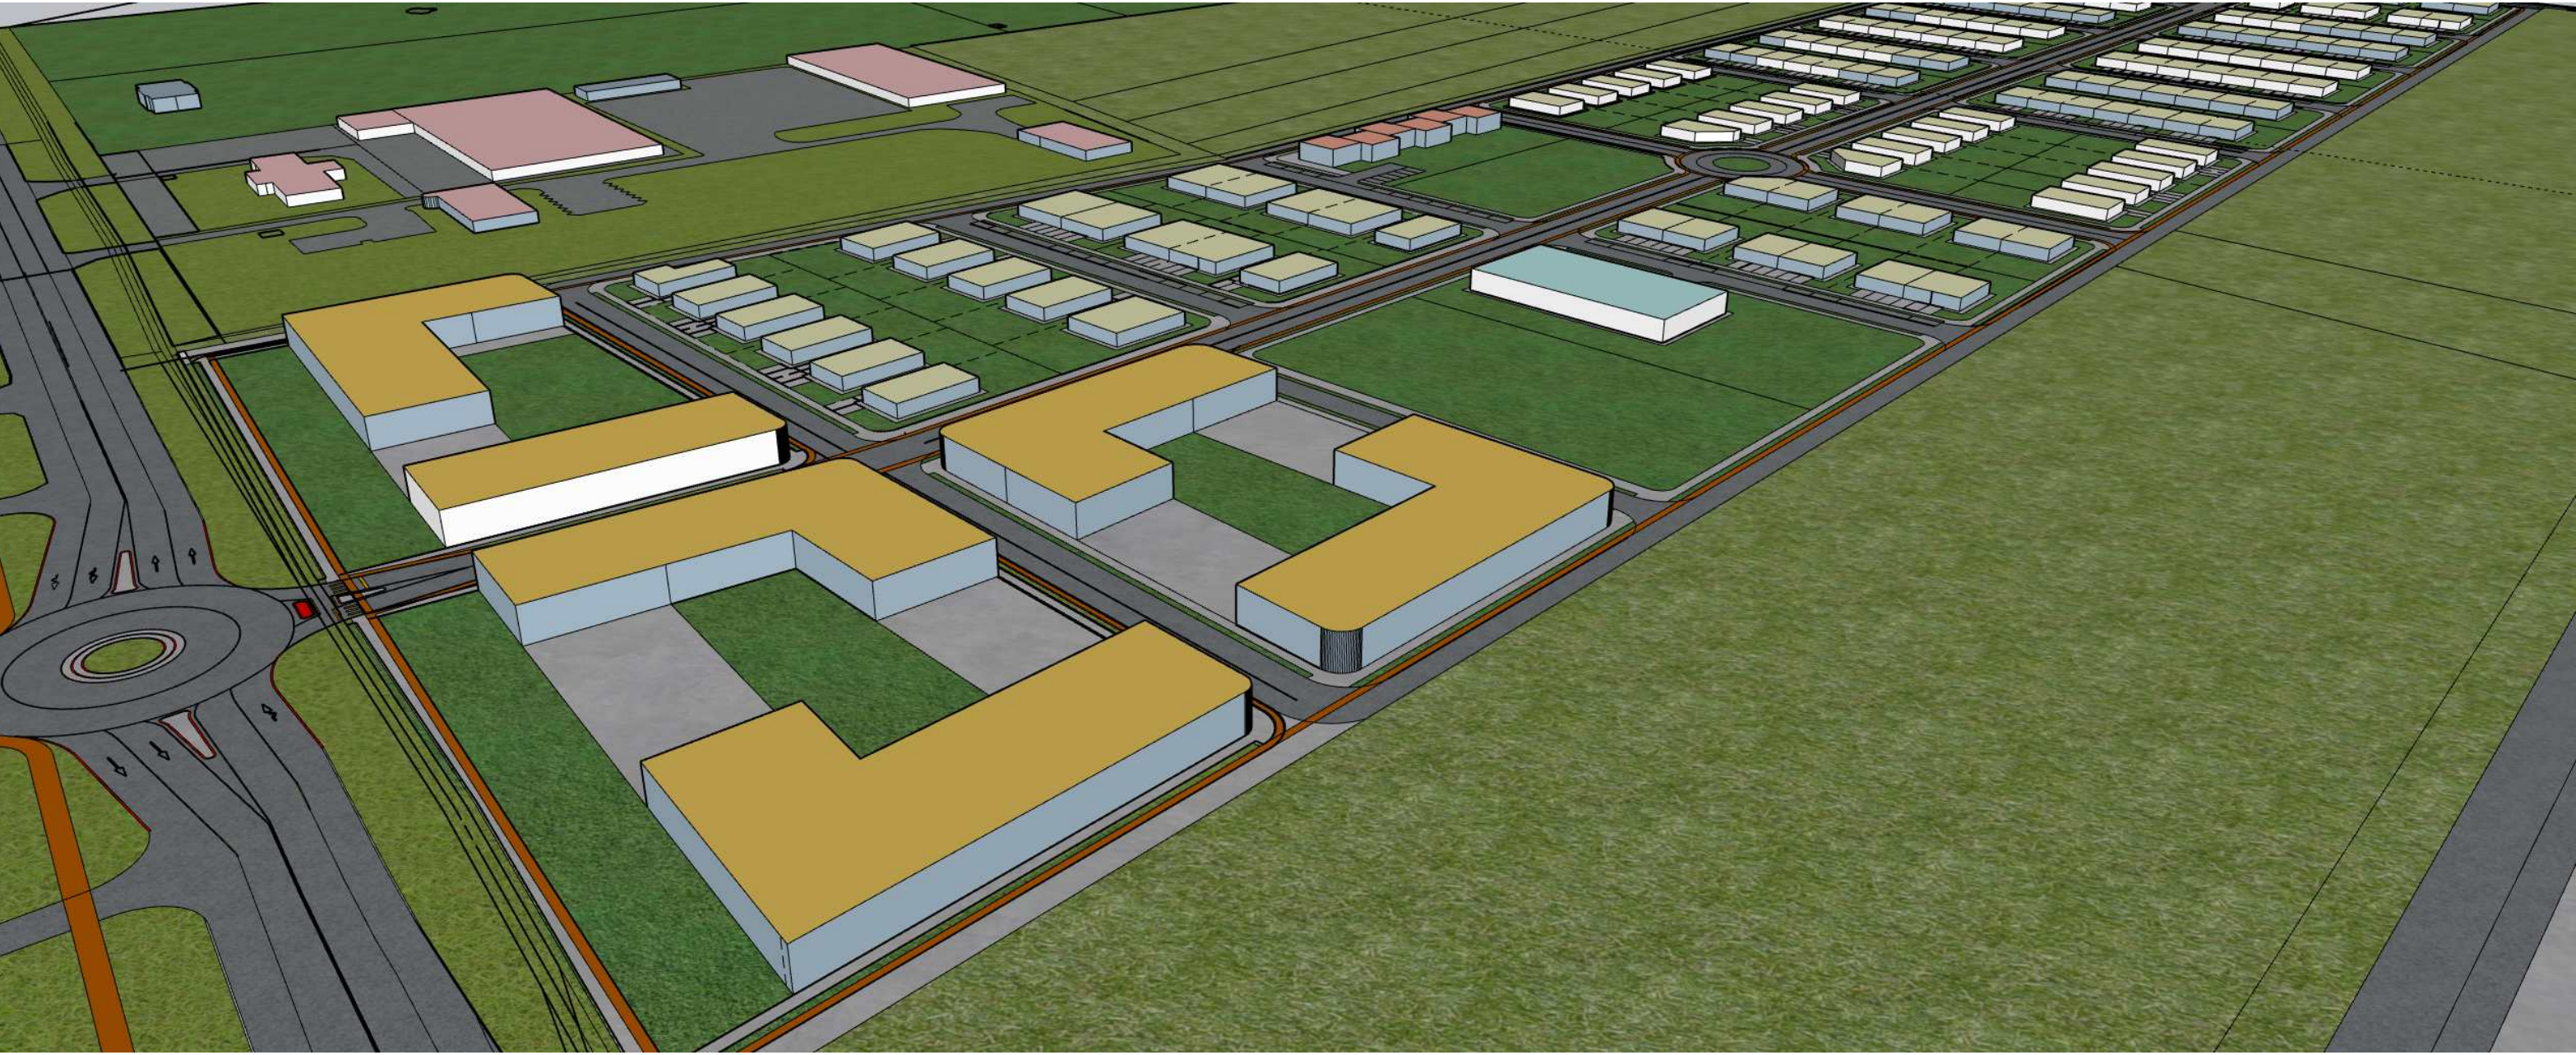

PROIECTANT GENERAL S.C. PRO ARHITECTURA S.R.L. 302122102005 C.U.I. - 17754009 Sediu: str. Ion Alexandru, nr. 15, Arad, jud. Arad Pct. de lucru: str. Corneliu Coposu, nr. 24C, et. 6, S1, Arad, jud. Arad				 PRO.ARHITECTURA ARHITECTURĂ URBANISM RESTAURARE CONSULTANȚĂ	
PROIECTANT S.C. VOLUM VIZ S.R.L. J401405082021 C.U.I. 44744460 Str. Victor Brauner 34-38, Bl. C1, sector 3, Bucuresti		Beneficiar: SC MLS PROIECT ARAD SRL Amplasament: Jud. Arad, Mun. Arad, intravilan: CF 340151, CF 340148, CF 340146, CF 340142, CF 340138		Nr. proiect: 62317.03.2025 Faza: P.U.Z.	
Specificație	Nume	Semnătura	Scara: 1:1000	P.U.Z. și R.L.U. aferent "Zonă cu funcțiuni mixte: Zonă rezidențială și funcțiuni complementare: comerț, servicii și spații administrative"	
Șef proiect	arh. Gheorghe SECULICI				
Proiectat	arh. Razvan NEAGU		Data: 2025		
Desenat	arh.urb.pels. Alexandra Văneșcu			Titlu planșă: ILUSTRARE URBANISTICĂ	Planșa nr. U02.2