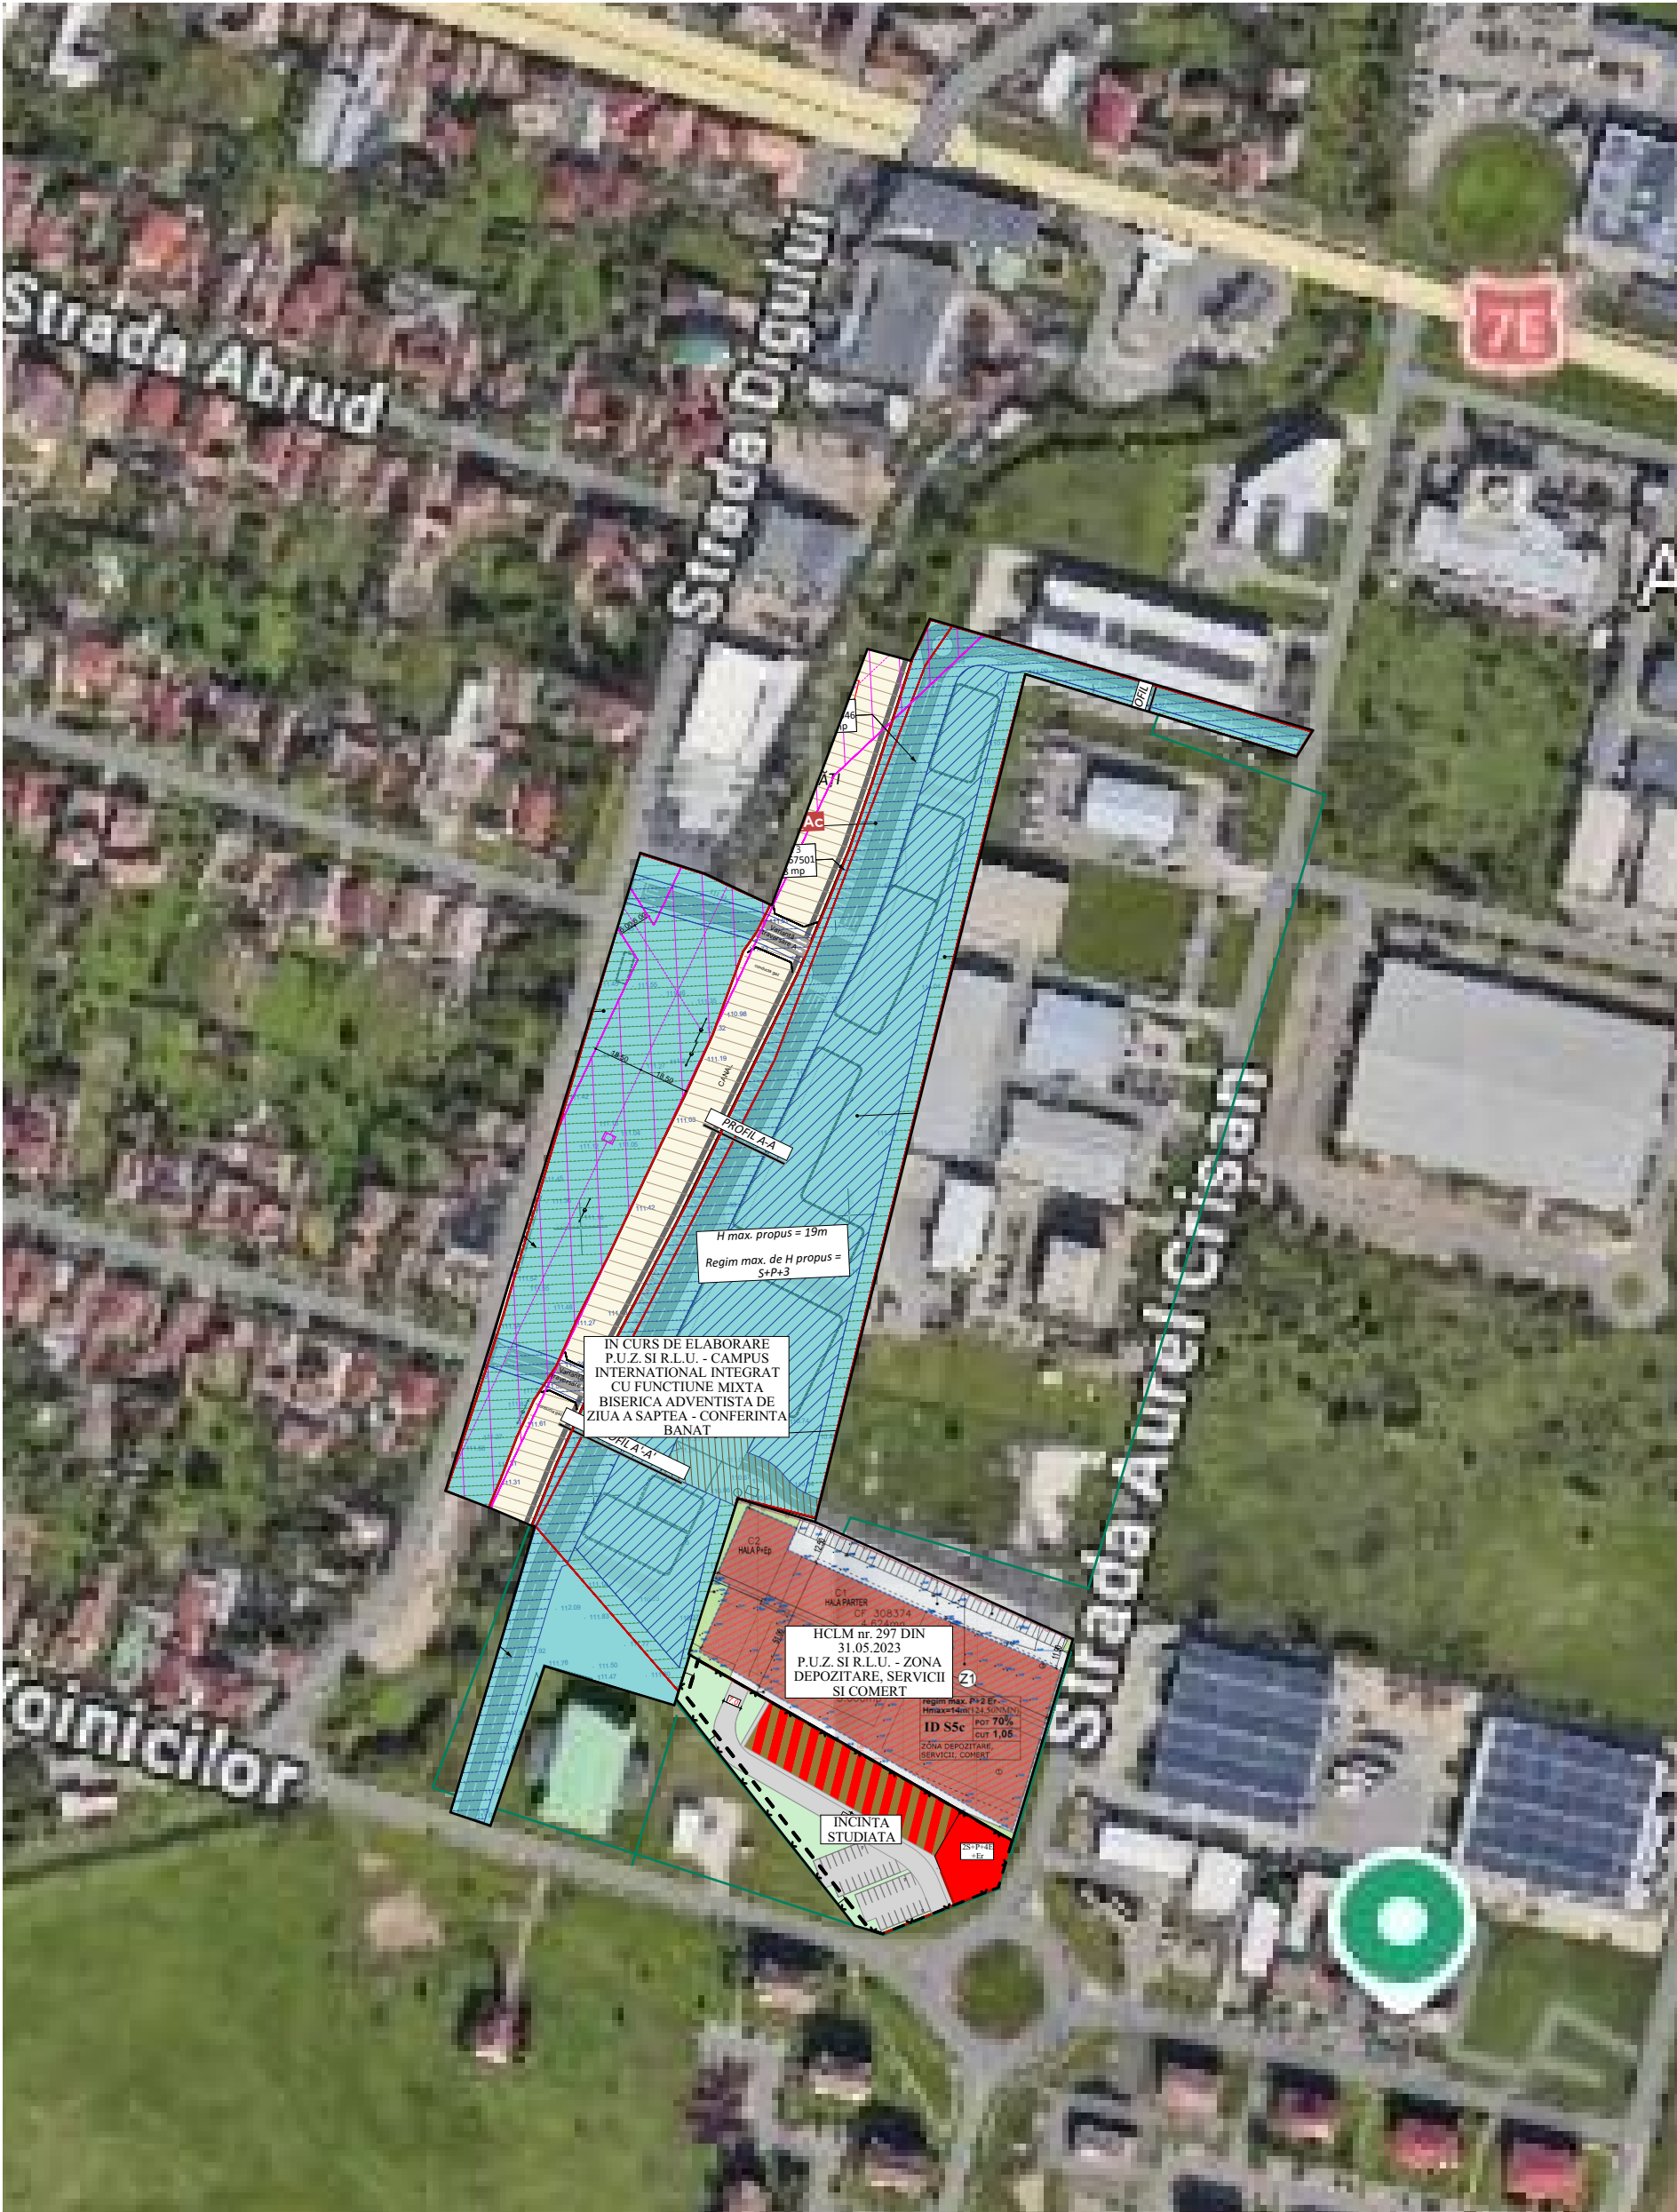


STUDIO M SOIMA

B-DUL. REVOLUTIEI, NR. 56, MANSARDA, ARAD.
CUI. 36441261 J2/1045/2016
TEL. 0724/692511 STUDIO.M.ARAD@YAHOO.COM

SEF PROIECT:	Arh. Mircea Soima	SCARA
PROIECTAT:	Arh. Mircea Soima	F. SC.
DESENAT:	Arh. Mircea Soima	2026

BENEFICIAR: S.C.CLEVER SOLUTIONS POINT S.R.L.

DENUMIRE PROIECT:
PUZ si RLU - ZONA DEPOZITARE, SERVICII SI COMERT

mun. Arad, intravilan, str.. Aurel Crisan, nr. 1, CF nr. 363647 Arad , Jud. Arad

STUDIU DE CVARTAL

Proiect nr:
322/ 2026

Faza:
P.U.Z. + R.L.U.

Format:
A (X)

A-07