


# SITUATIE EXISTENTA SC. 1:2000

# PUZ ZONA SERVICII, DEPOZITARE SI AGREMENT

## INCADRARE IN TERITORIU ( FARA SCARA)

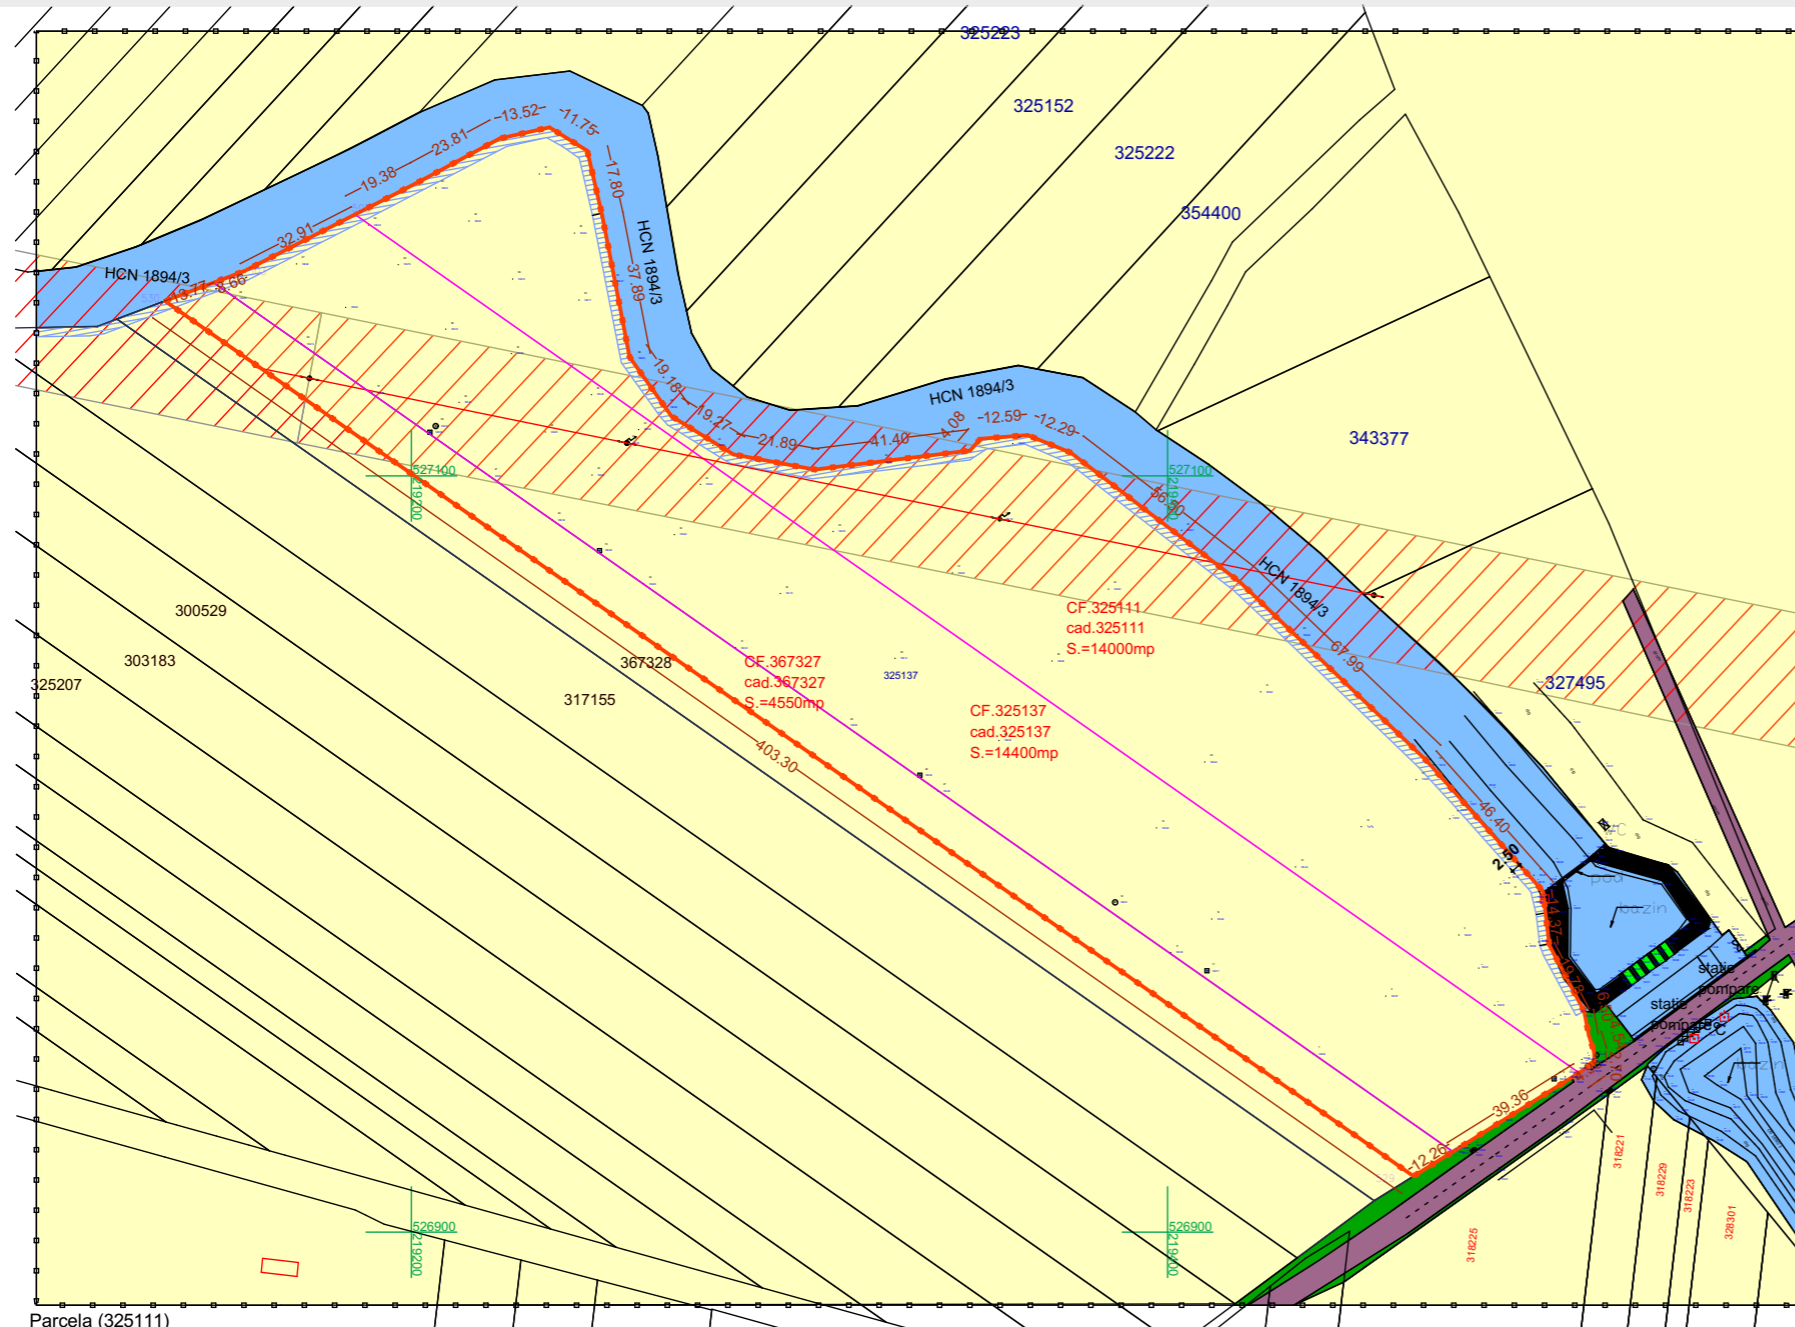

### LEGENDA:

#### DELIMITARE

- ZONA STUDIATA 157 600 mp
- INCINTA CU PROPUNERI 32 950 mp

#### ZONIFICARE

- TEREN ARABIL - EXTRAVILAN
- CAI DE COMUNICATIE RUTIERA
- HCN 1894/3
- SPATIU VERDE ALINIAMENT
- ZONA DE PROTECTIE LEA (17.5 m din ax)
- ZONA DE PROTECTIE FATA DE HCN ( 2.5 m )

**LEGENDA:**

- linie electrica aeriana
- stalp de inalta tensiune
- stalp de joasa tensiune
- constructie casa
- constructie anexa
- gard plasa
- gard beton/ placi betonate
- gard metalic
- fantana
- gura vizitare canalizare
- punct statie
- pod/podet
- platforma betonata
- platforma pavaj
- ax sant
- zona verde

349597- numar cadastral

- taluz
- canal/sant
- post trafo

Parcela (325111)

Nr. Pct.	Coordonate pct.de contur		Lungimi laturi D(i,i+1)
	X [m]	Y [m]	
502	527169.135	219185.092	19.383
508	527177.963	219202.348	23.811
509	527189.220	219223.330	13.516
510	527192.170	219236.520	11.747
511	527185.990	219246.510	17.795
512	527168.650	219250.510	37.888
513	527131.450	219257.700	19.183
514	527115.790	219268.780	19.270
515	527105.673	219285.181	21.890
516	527101.664	219306.701	41.399
517	527106.720	219347.790	4.077
518	527109.810	219350.450	12.587
519	527110.780	219363.000	12.286
520	527106.150	219374.380	56.503
521	527071.810	219419.250	67.991
522	527024.810	219468.380	46.398
523	526990.190	219499.270	14.369
524	526975.920	219500.950	19.784
525	526958.410	219510.160	6.501
526	526952.031	219511.415	4.539
527	526947.703	219512.784	2.704
528	526945.000	219512.859	4.948
501	526942.119	219508.836	395.407

S(325111)=13999.72mp P=873.978m

Parcela (367327)

Nr. Pct.	Coordonate pct.de contur		Lungimi laturi D(i,i+1)
	X [m]	Y [m]	
504	527151.109	219147.686	400.308
505	526942.119	219475.443	12.257
529	526914.789	219465.045	403.300
530	527146.270	219134.791	13.773

S(367327)=4549.98mp P=829.639m

Parcela (325137)

Nr. Pct.	Coordonate pct.de contur		Lungimi laturi D(i,i+1)
	X [m]	Y [m]	
502	527169.135	219185.092	395.407
501	526942.119	219508.836	39.362
505	526921.279	219475.443	400.308
504	527151.109	219147.686	8.656
503	527154.150	219155.790	32.911

S(325137)=14400.20mp P=876.644m

<p><b>STACONS</b> proiectare &amp; consultanta</p> <p>bulvardul Decembrie 1989, nr. 6 Arad CP 310133 Tel: 0257/210065 Fax: 0257/210069 stacons_arad@stacons.com www.stacons.ro</p>	<p>ISO 9001 : 2015</p>	Beneficiar: <b>MOLDOVAN MARIUS GHEORGHE</b> <b>MOLDOVAN NICOLETA CRISTINA</b>		Nr. proiect: 76/2024	
		SPECIFICATIE SEF PROIECT PROIECTAT DESENAT	NUME arh.Crainic Dorin Paul arh.Golban Nicoleta arh.Golban Nicoleta	SEMNATURA   	Scara: 1:2000 Format: A3  Data: mai 2025