


P.U.Z.

ZONA PRODUCTIE/DEPOZITARE - ARAD, zona industriala SUD

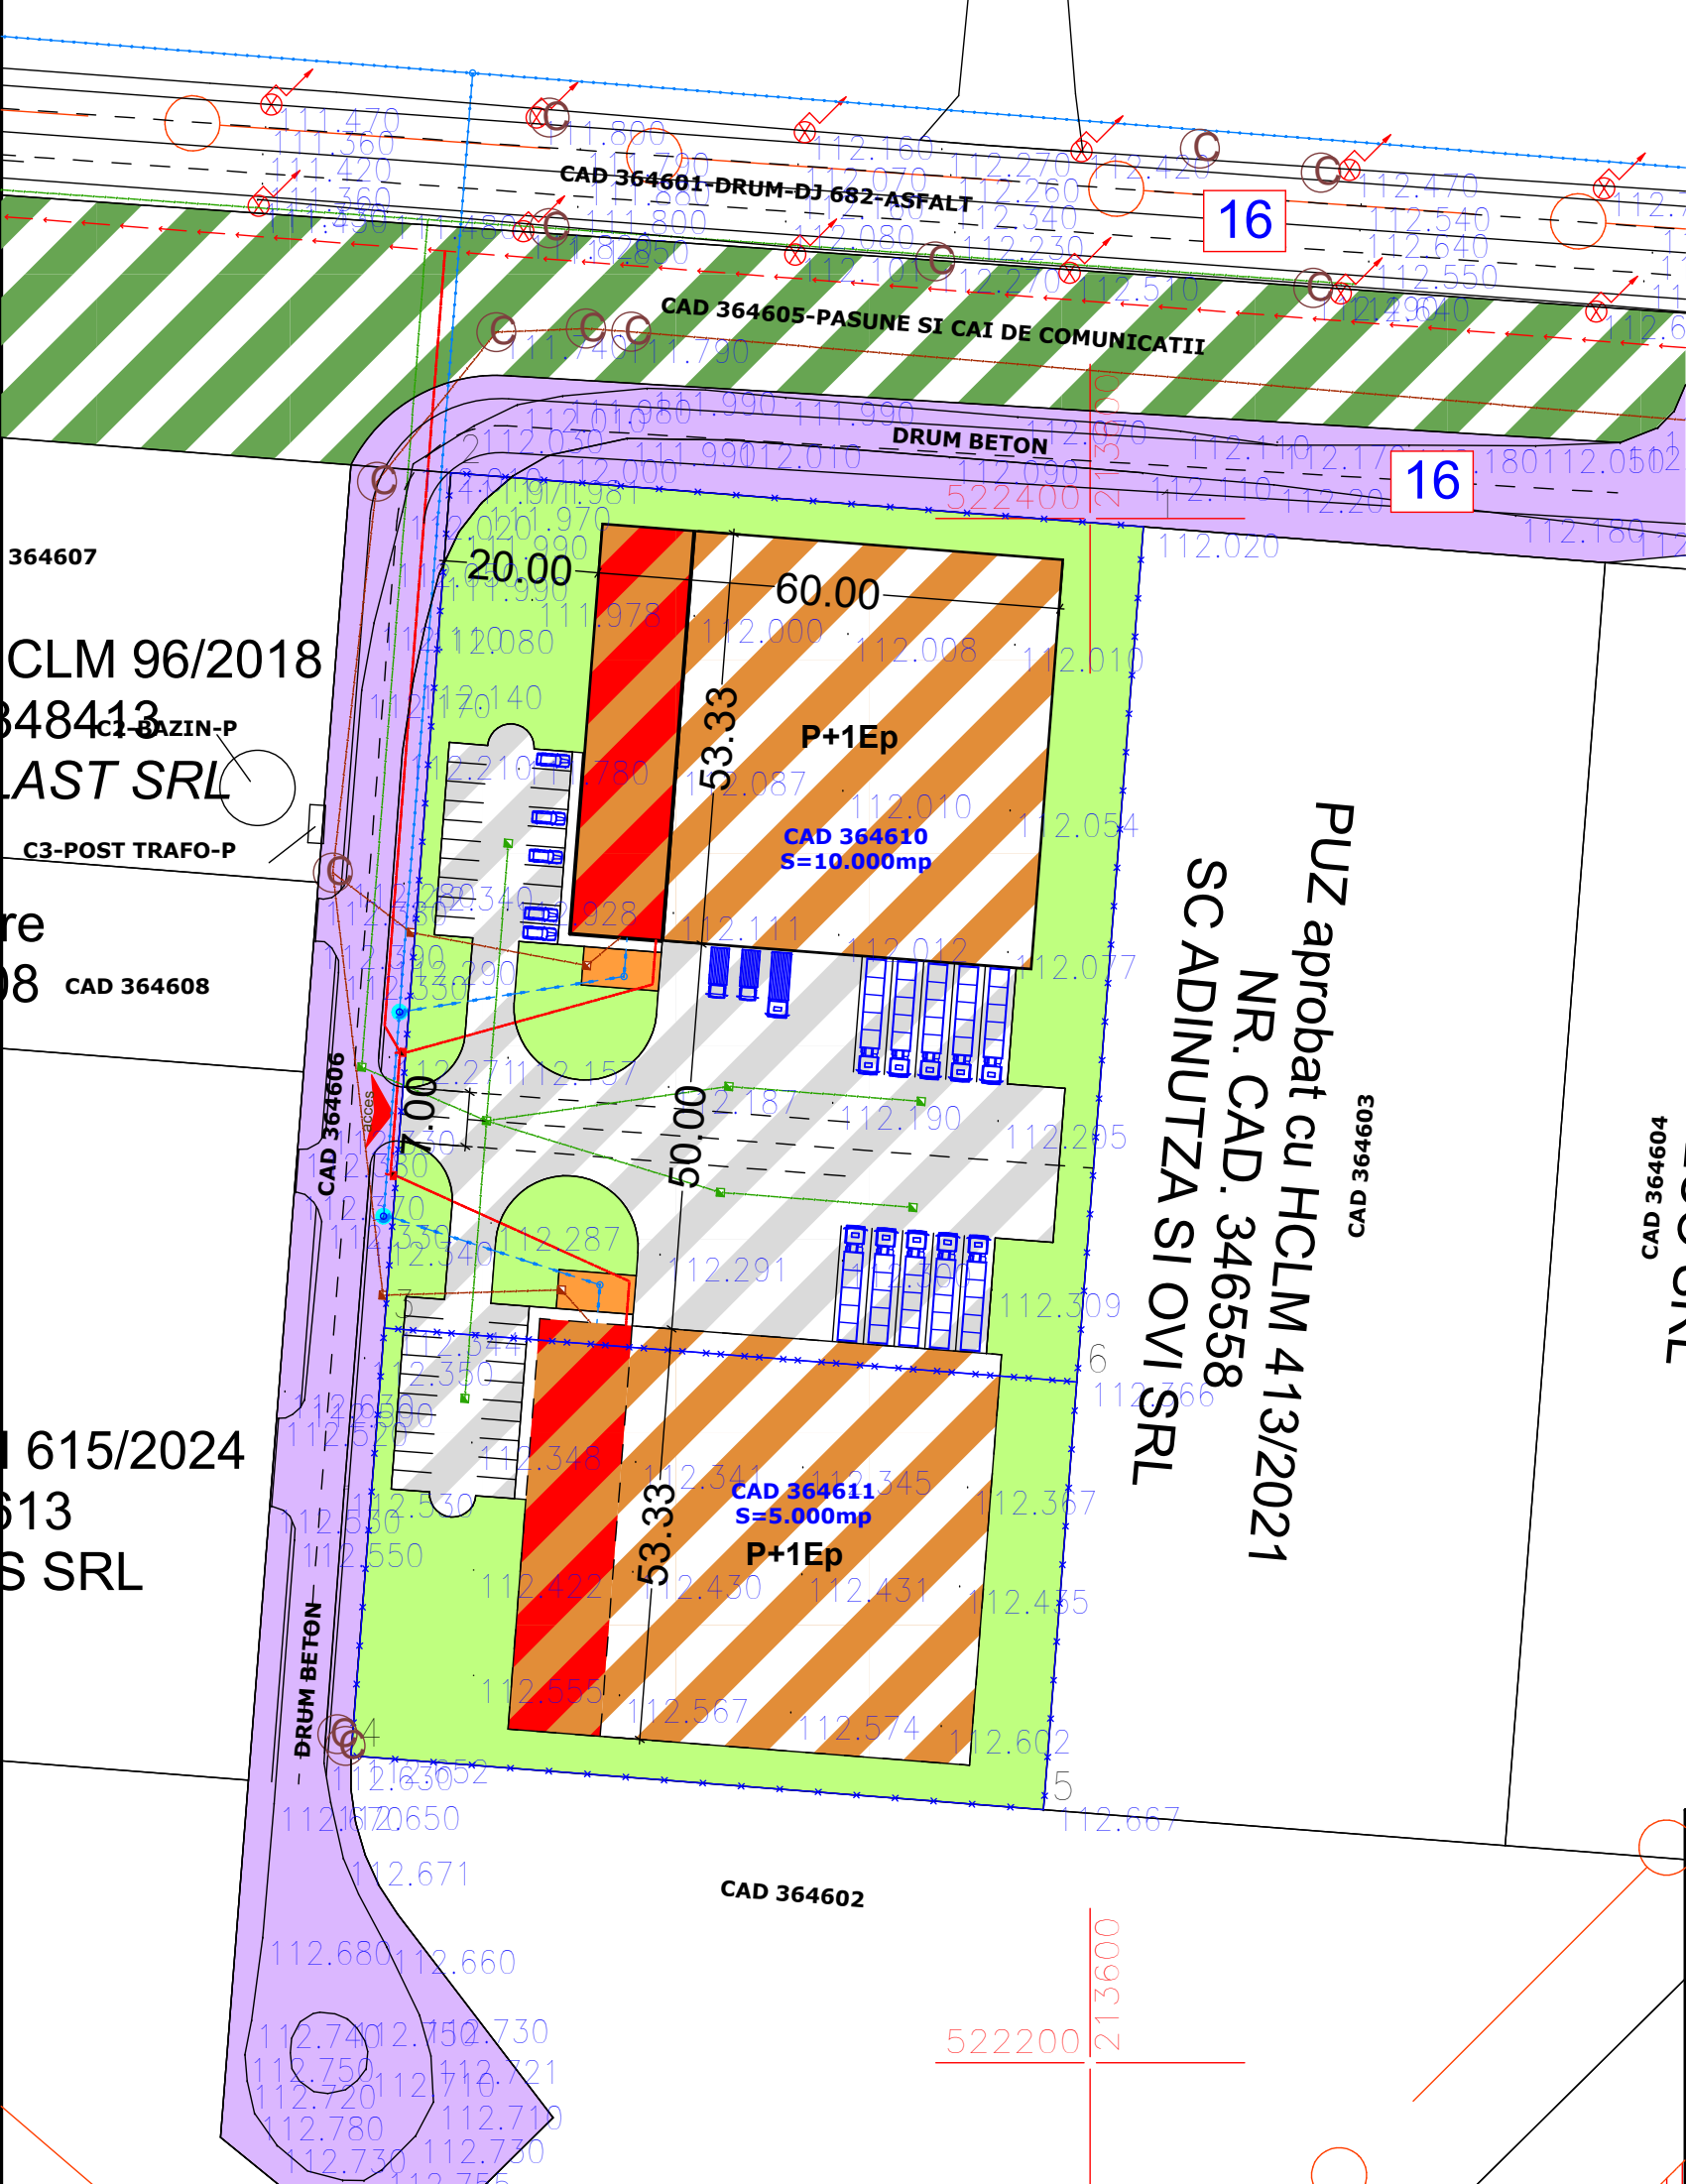

LEGENDA:

- bransament electric propus
- bransament canal menajer propus
- camin apometru propus
- gura scurgere pluviala propusa
- LES 0.4 kV propusa
- LES 0.4 kV existenta
- retea apa propusa
- retea apa existenta
- canalizare menajera propusa
- canalizare pluviala propusa

S.C. L&C TOTAL PROIECT S.R.L. Arad, str.Muncii nr.34 C.I.F. 17446955				Beneficiar SC BIACOS SRL SC ZETMAN KRAFT SRL	PROIECT NR.01/2025
SPECIFICATIE	NUME	SEMNATURA	SCARA	Titlu proiect-adresa ZONA DEPOZITARE/PRODUCTIE - Arad, zona industriala Sud, jud.Arad	FAZA
SEF PROIECT	arh.Cioara Lucian		1:1000	Titlu plansa REGLEMENTARI EDILITARE	P.U.Z.
PROIECTAT	ing.Nicoras Ionut		DATA		Plansa nr.05-Ed
DESENAT	ing.Nicoras Ionut		2026		