

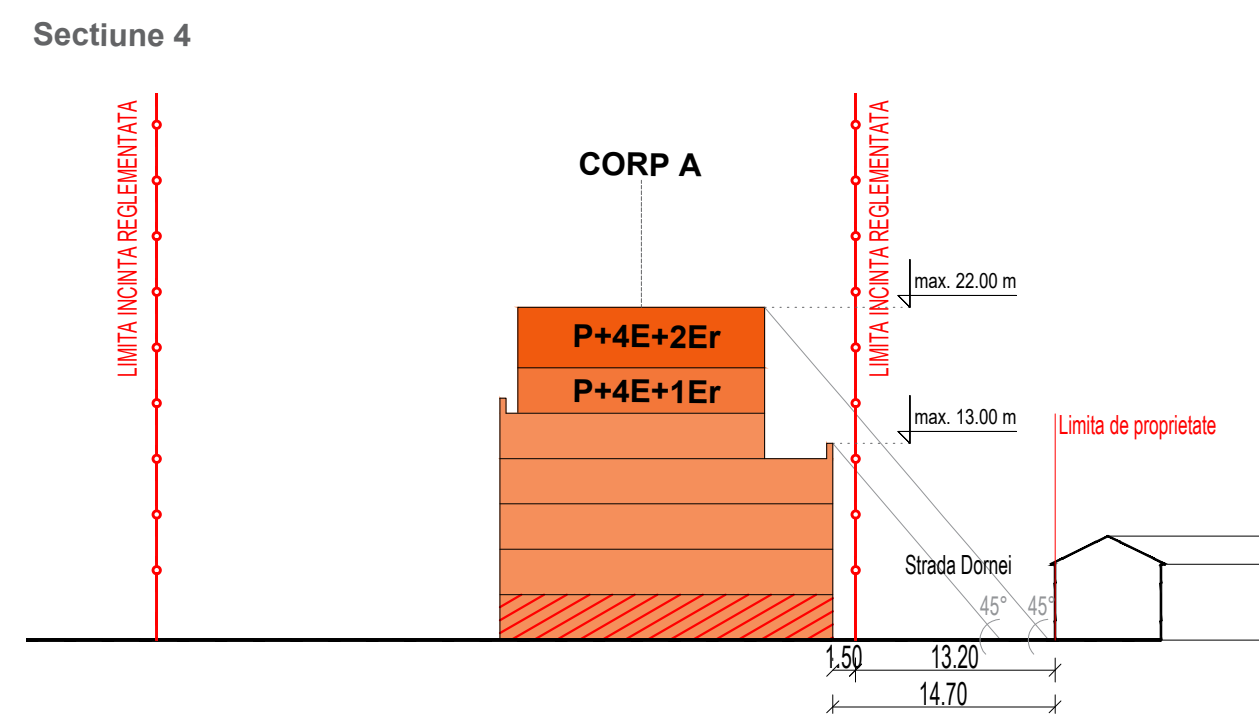
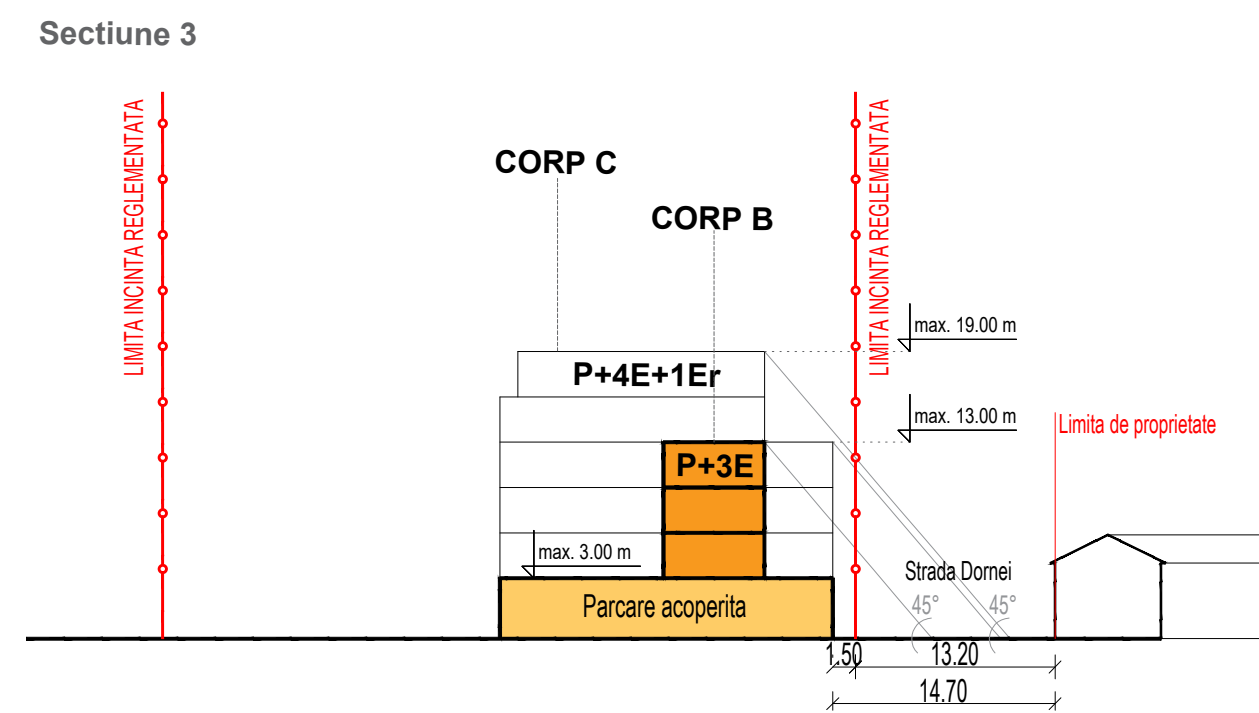
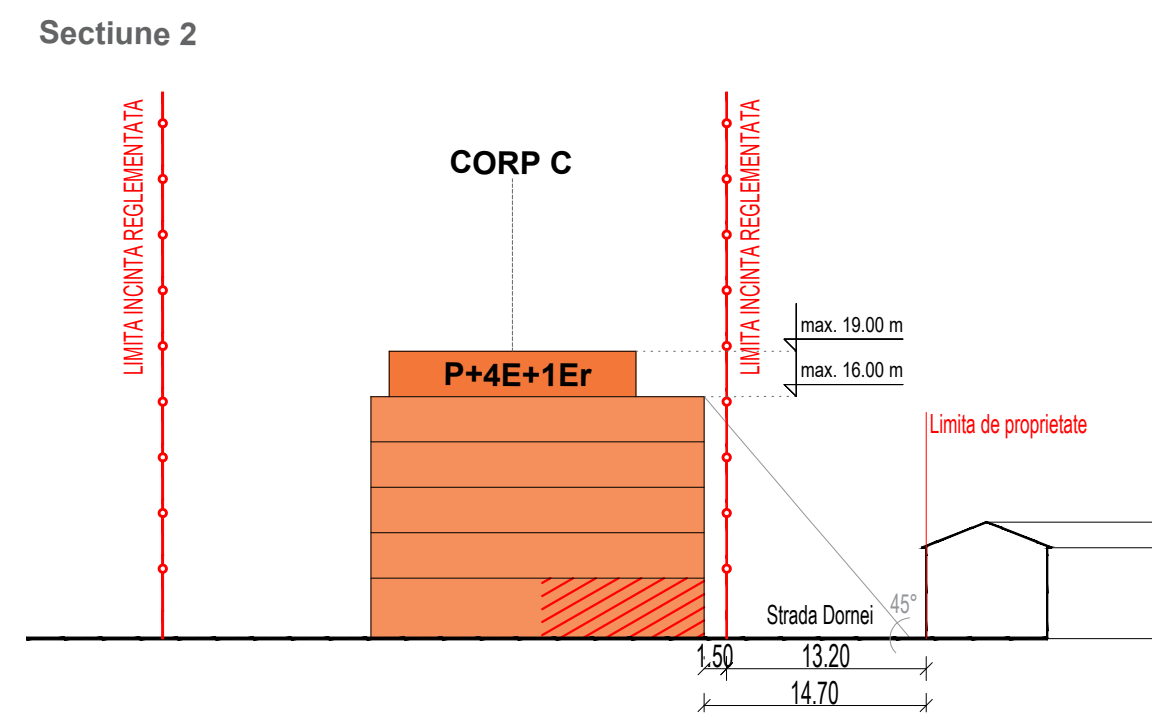
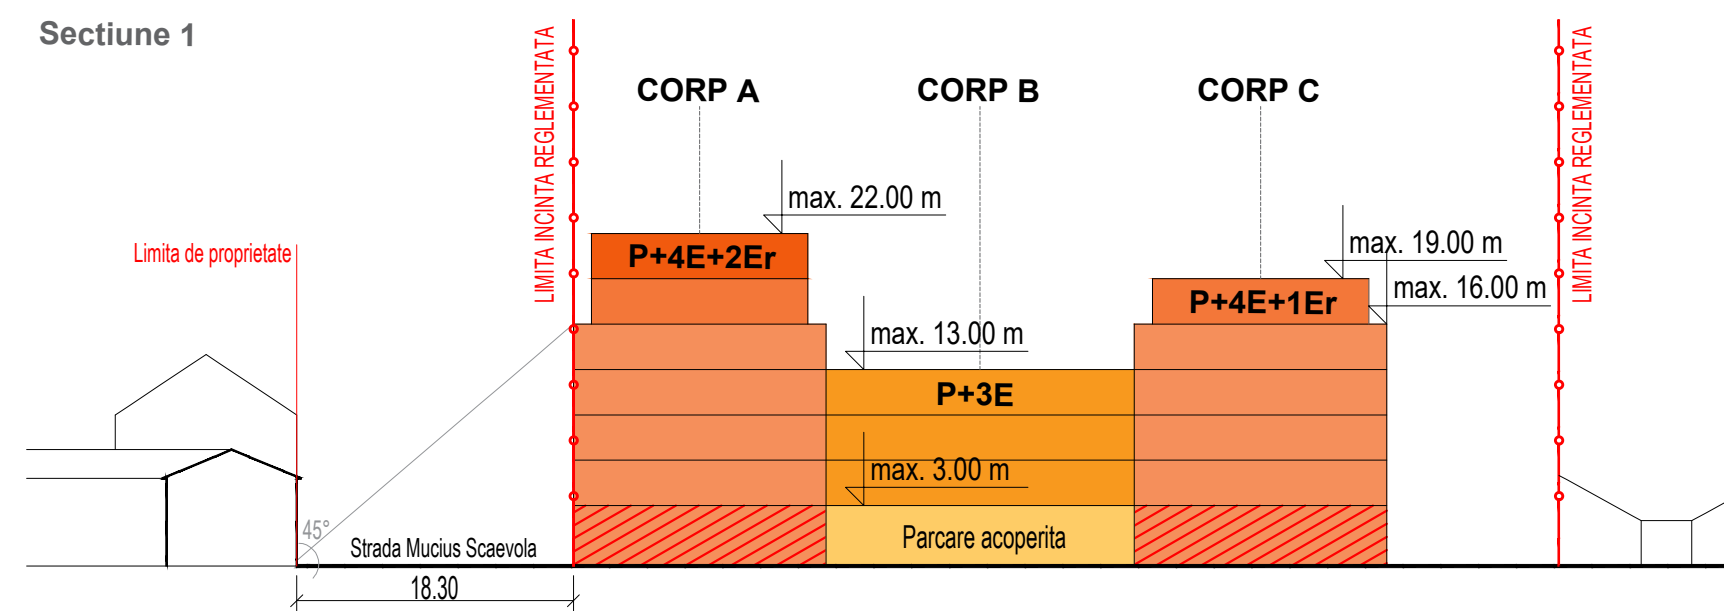
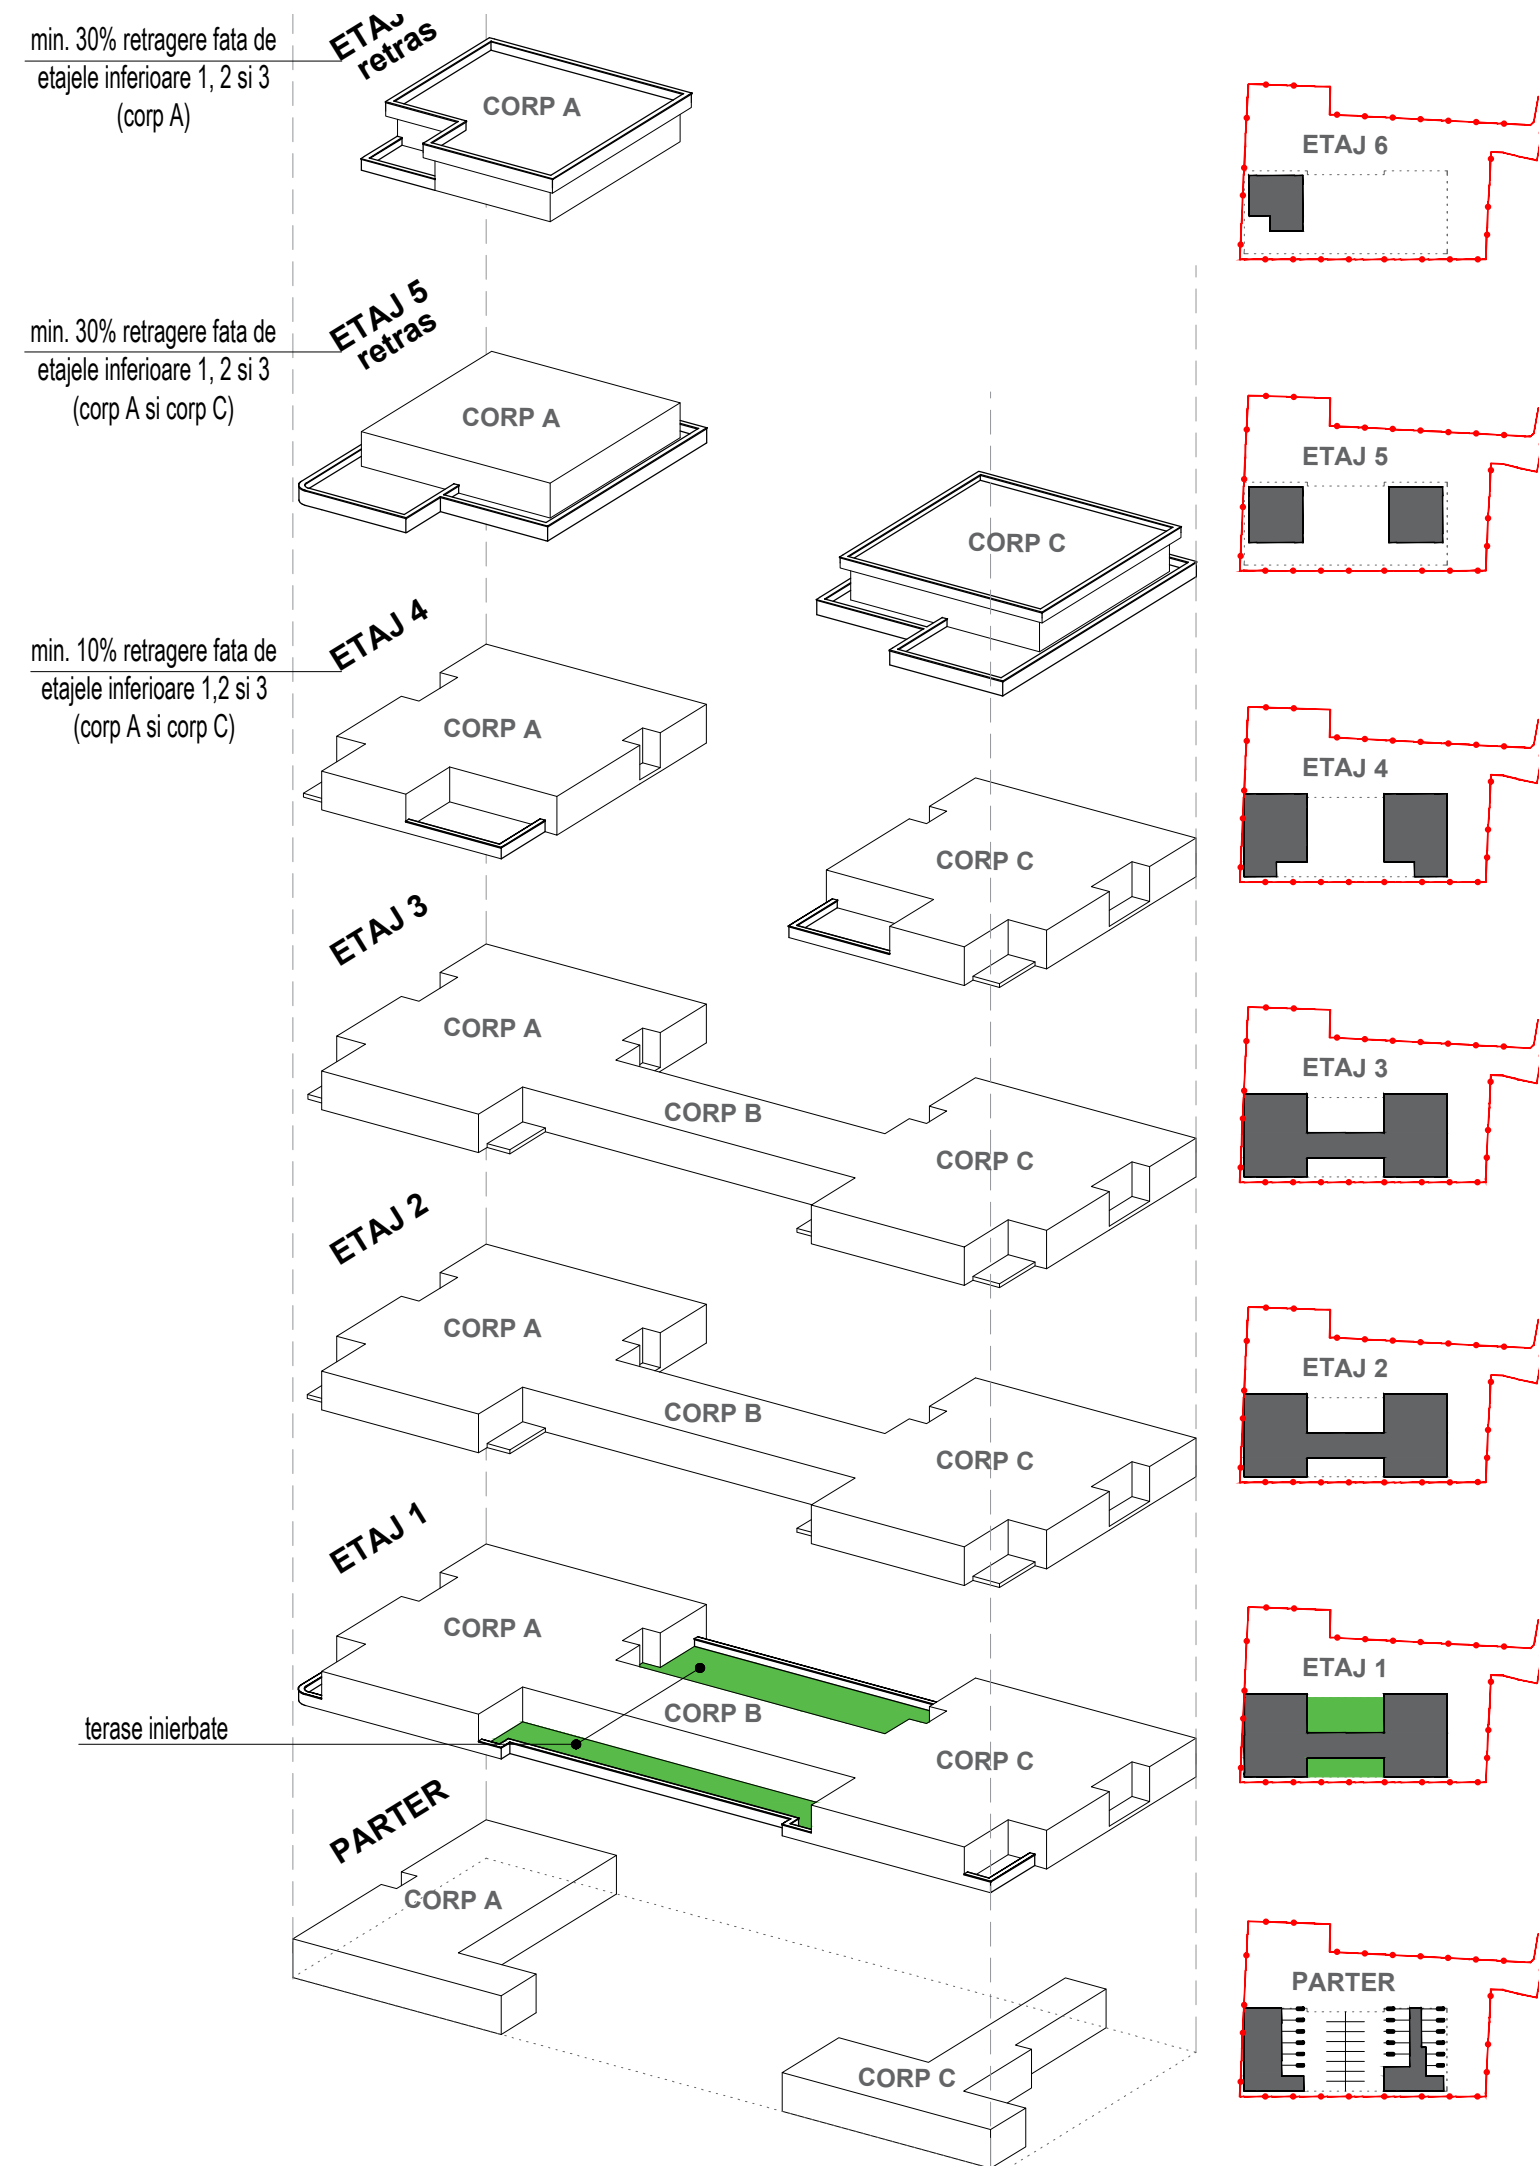
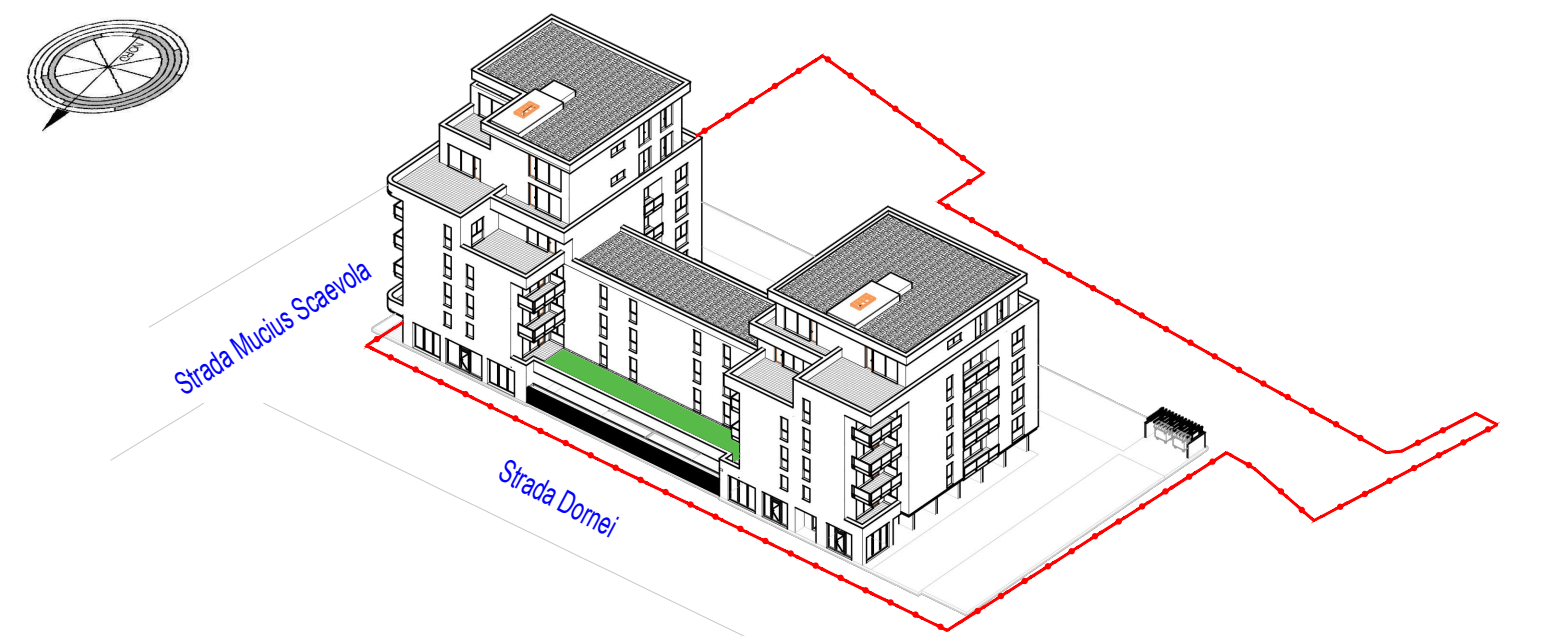
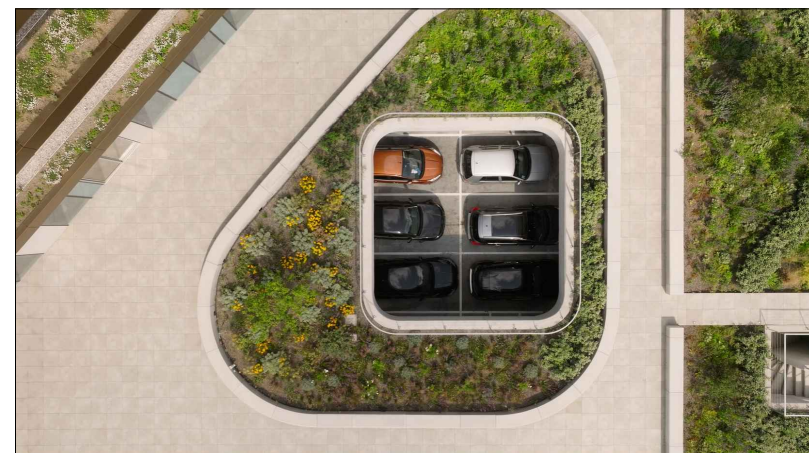


**MATERIAL DOCUMENTAR**

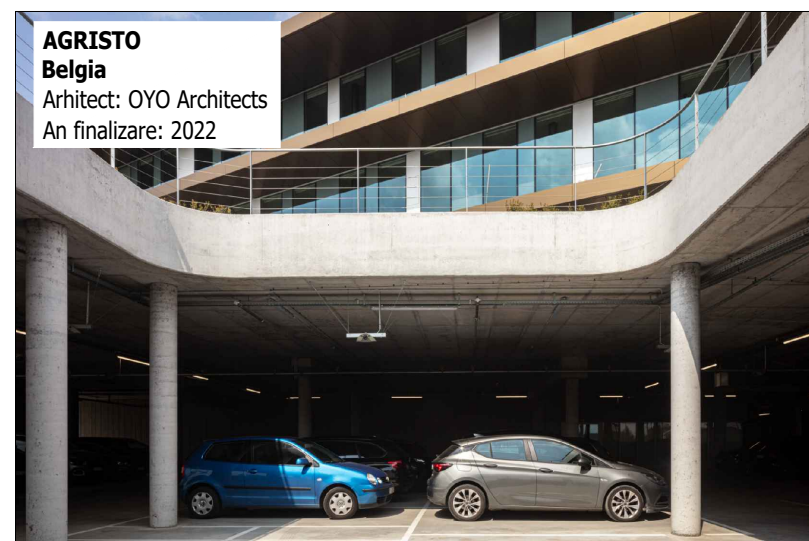

**PLAN URBANISTIC ZONAL**  
CONSTRUIRE ANSAMBLU CU FUNCTIUNI MIXTE, REZIDENTIAL - LOCUINTE COLECTIVE, SERVICII SI COMERT, CU AMENAJARILE AFERENTE

5 STUDIU VOLUMETRIC

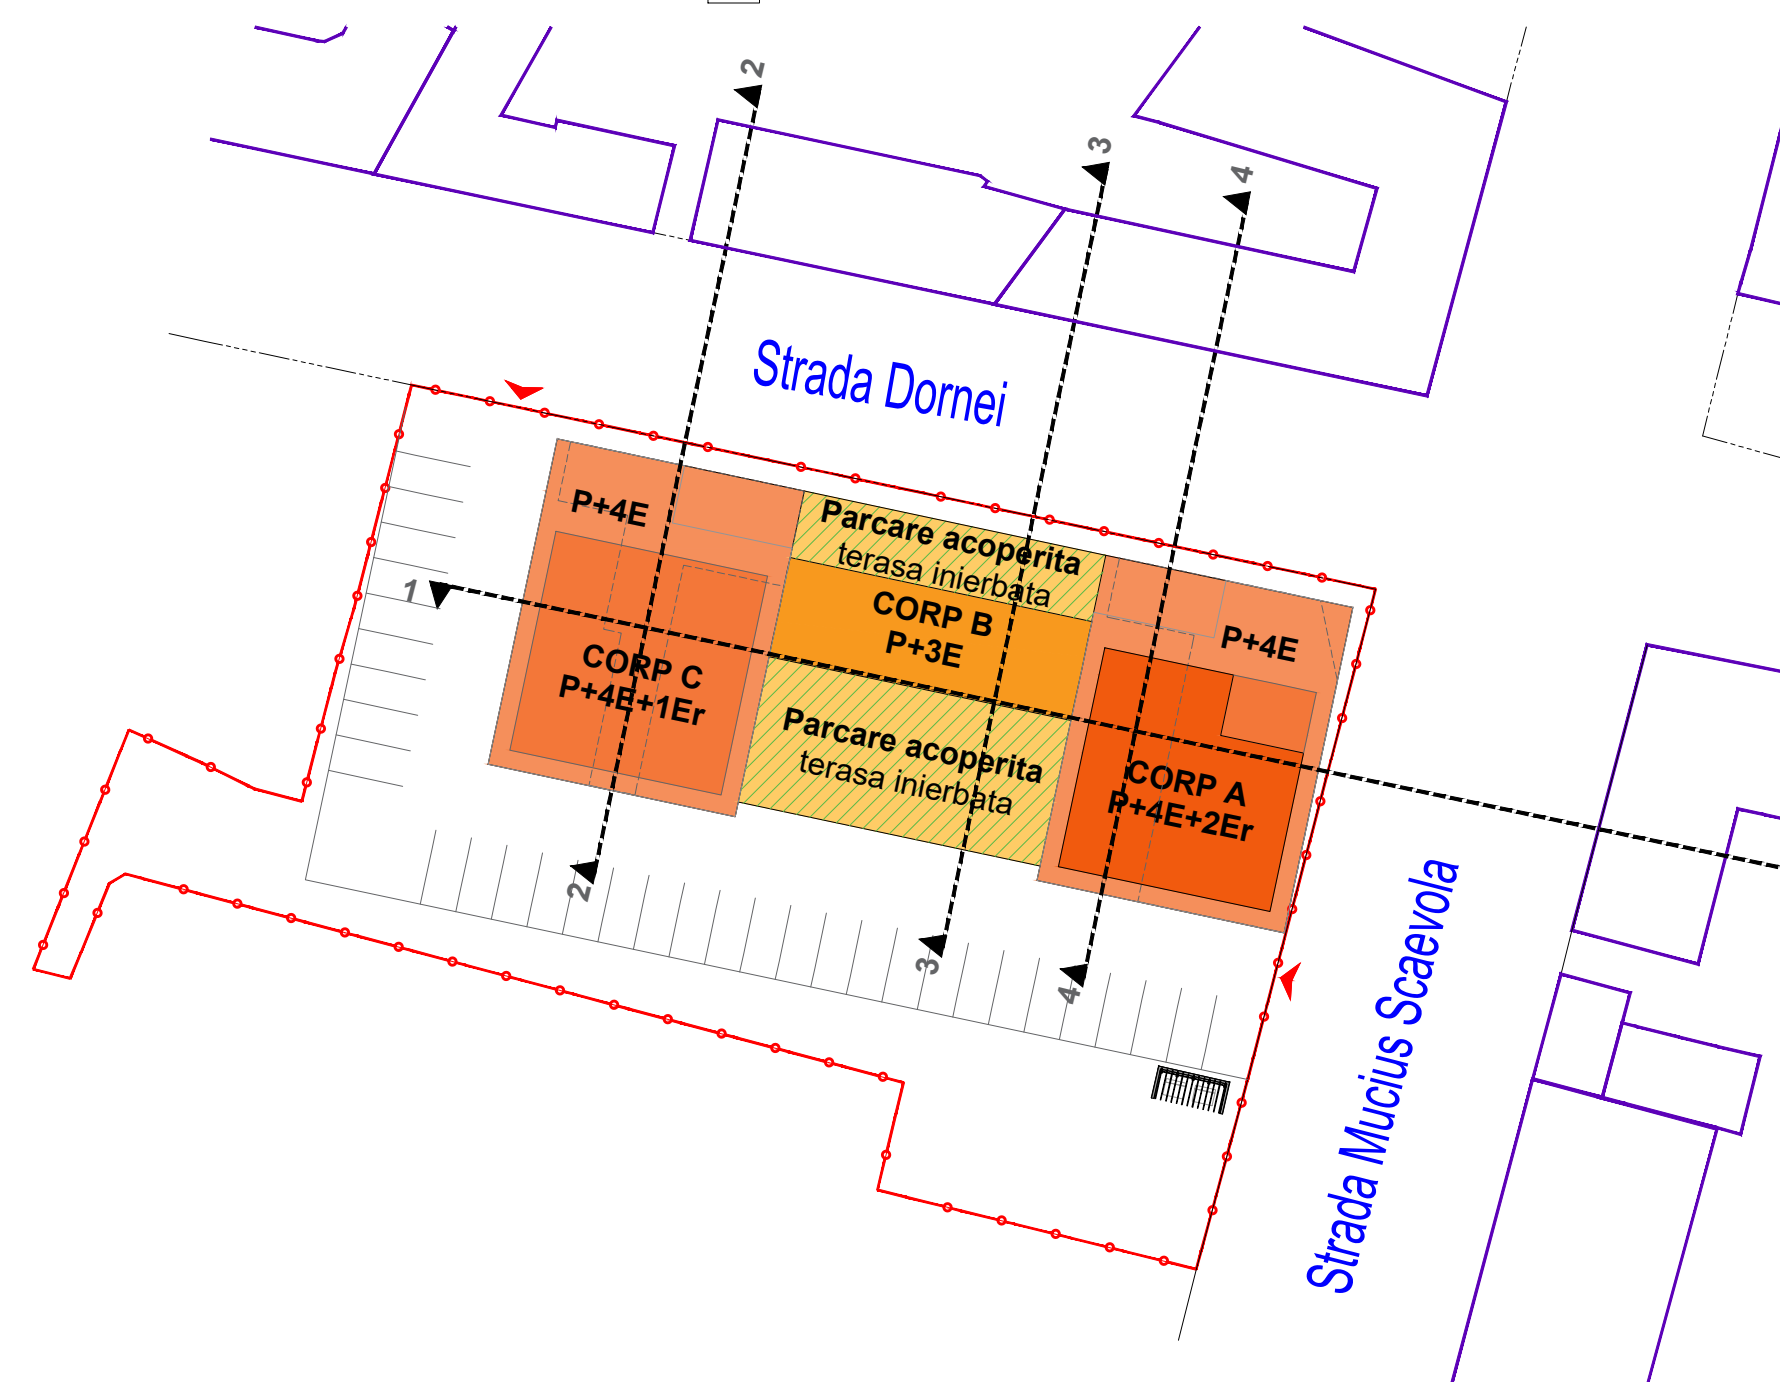

—●— LIMITA INCINTA REGLEMENTATA  
SUPRAFATA TEREN = 2.749 mp conf. CF nr. 365916 Arad; 2.084 mp (rezultat din CF nr. 346214 si 346220); CF nr. 304902 Arad; 665 mp

Proiectant general:	<b>TARA PLAN S.R.L.</b> mun. Arad, str. Tudor Vladimirescu, nr. 15A cod postal 310010, jud. Arad Nr. Reg. Com. 302/1251/2006, CUI RO 18832512 tel. 0749.111.572, tel. 0728.365.027, e-mail: daniel.leurschi@gmail.com	BENEFICIAR:	<b>S.C. DOMINUS S.R.L.</b>	Pr. nr.:	287/2023
Sef proiect	arh. Tuțu Andreea	DENUMIRE PROIECT:	<b>"PUZ SI RL" "CONSTRUIRE ANSAMBLU CU FUNCTIUNI MIXTE - REZIDENTIAL - LOCUINTE COLECTIVE, SERVICII SI COMERT, CU AMENAJARILE AFERENTE"</b>	P.U.Z.	
Proiectat	arh.stag.Holomei Oana	Scara:	1:500	Nr. plansa:	05A
Desenat	arh.stag.Holomei Oana	mar.	2023	DENUMIRE PLANSA:	<b>STUDIU VOLUMETRIC</b>