


P.U.Z.

ZONA SERVICII/BRUTARIE - ARAD, str.Stefan cel Mare

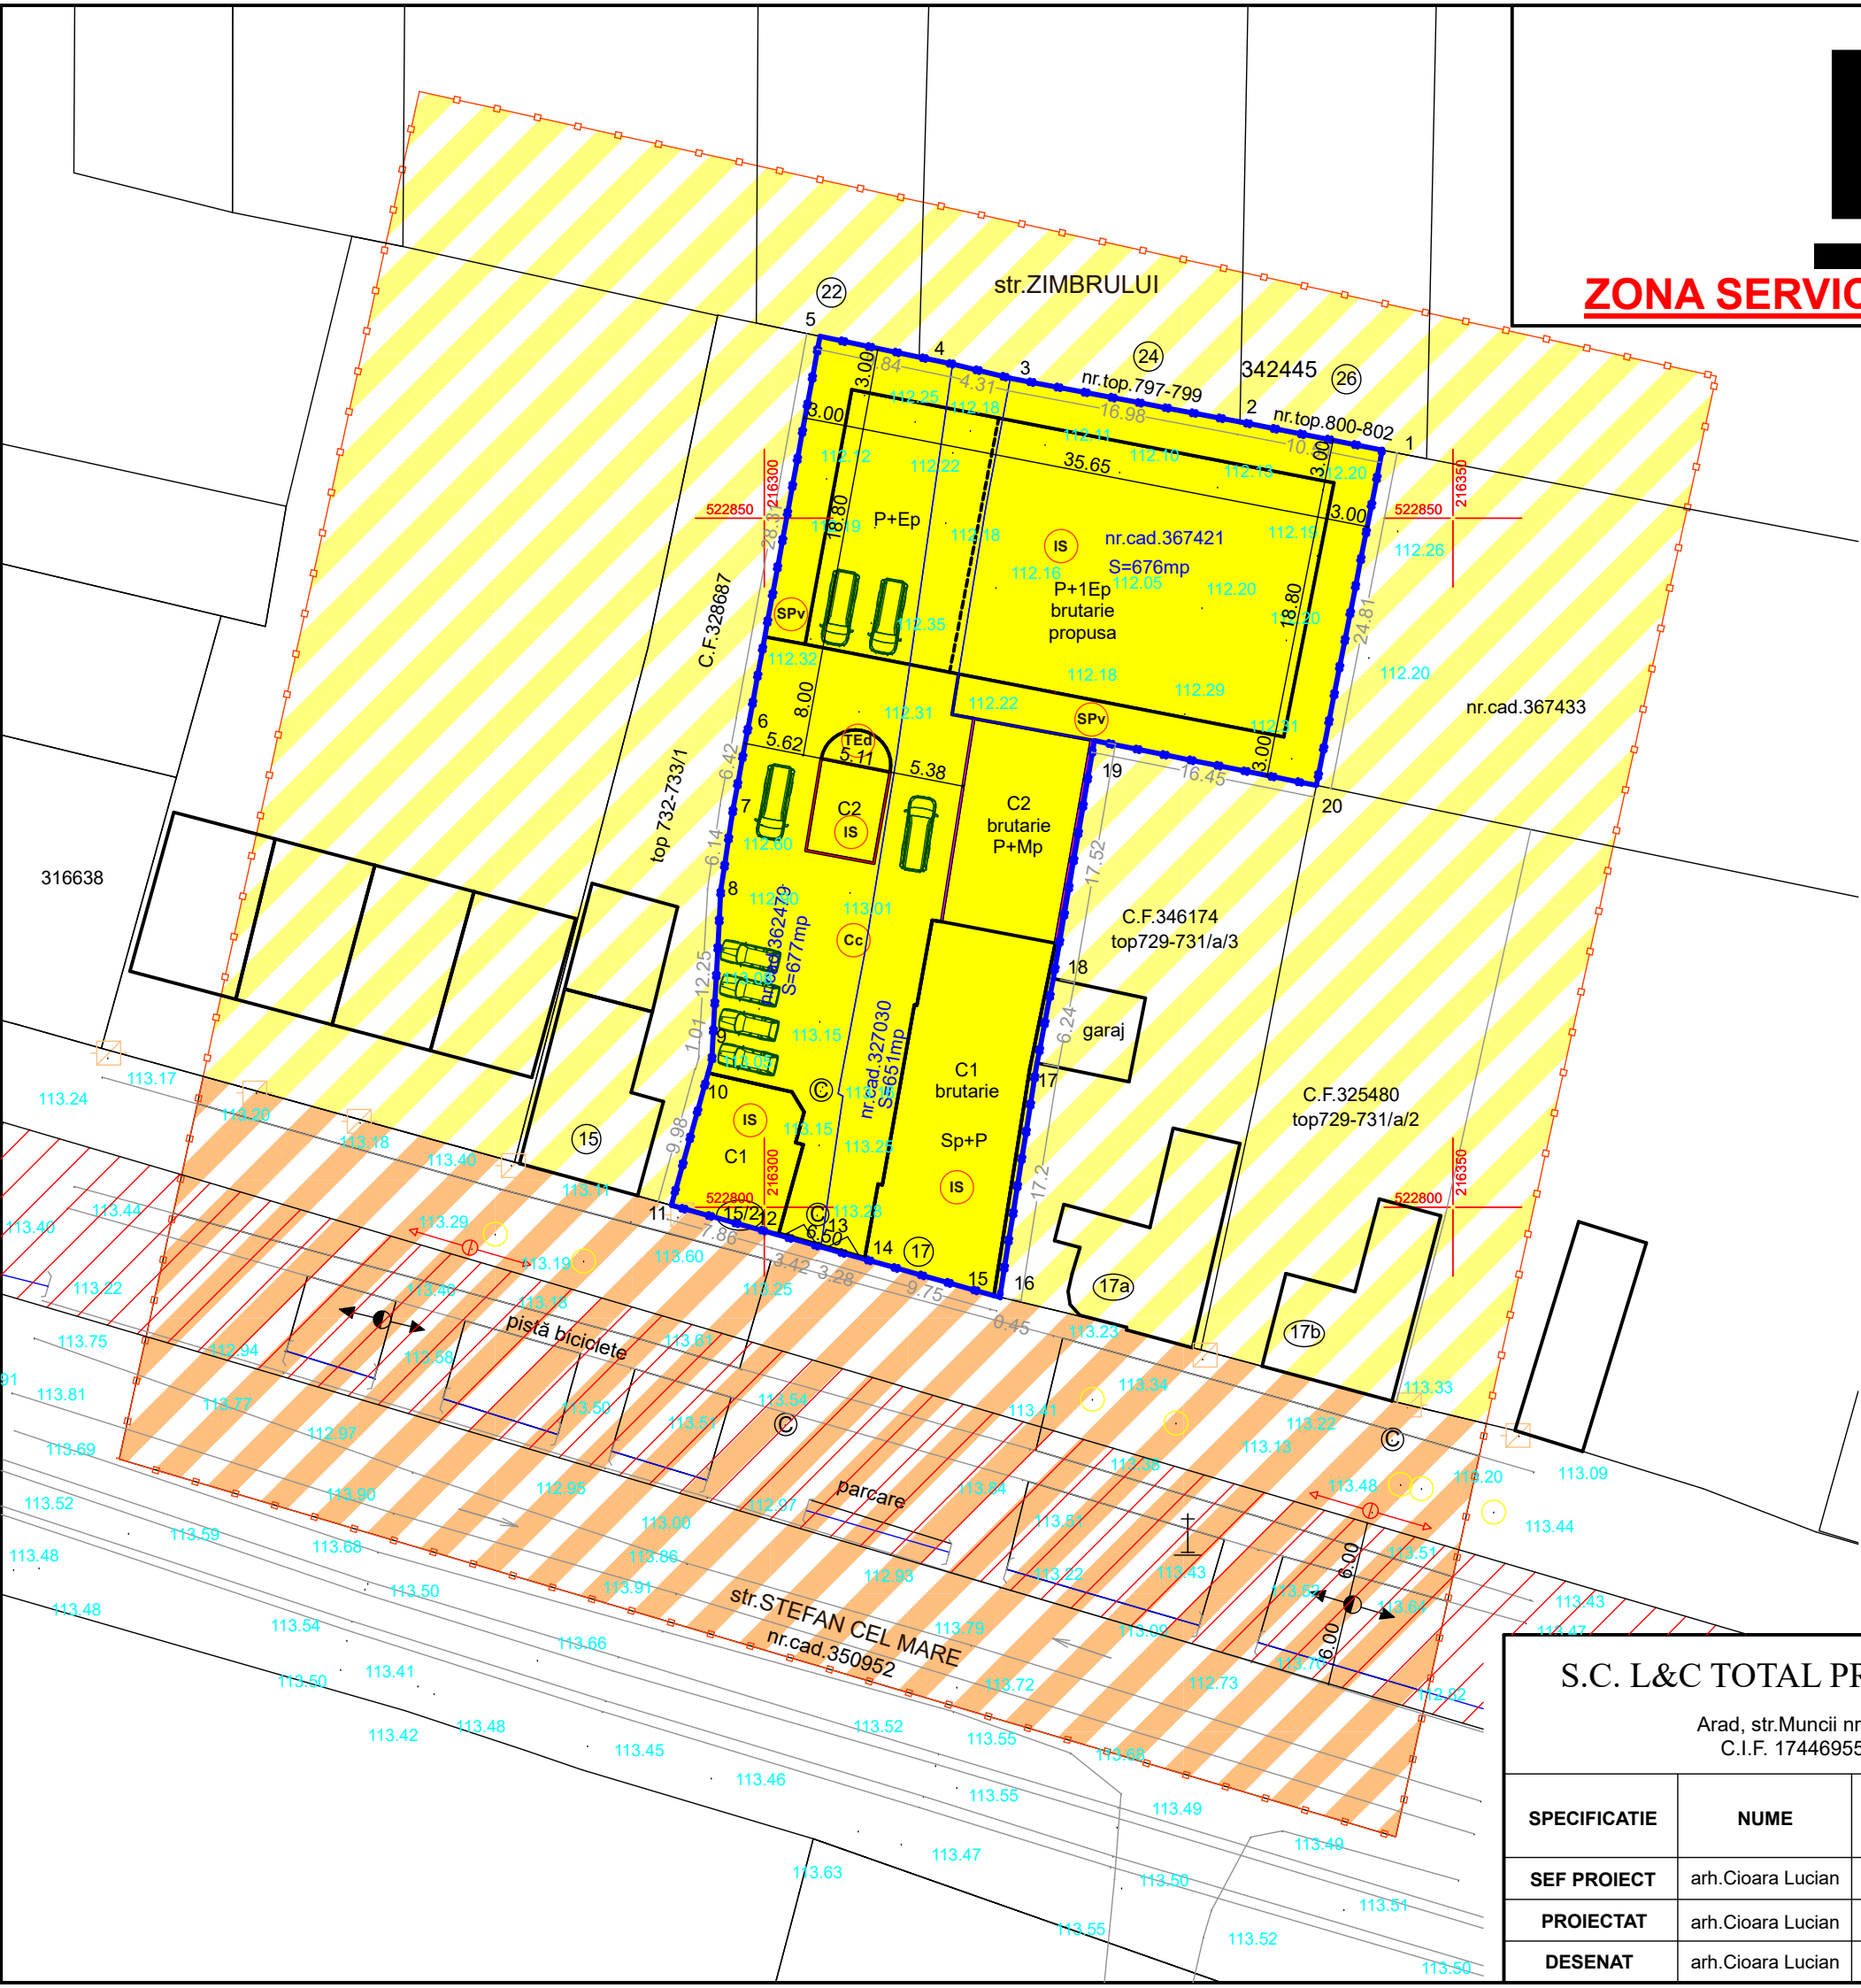

LEGENDA:

- LIMITE
- LIMITA ZONA STUDIATA
- LIMITA DE PROPRIETATE

	TERENURI DOMENIU PUBLIC DE INTERES LOCAL
	TERENURI PROPRIETATE PRIVATA

S.C. L&C TOTAL PROIECT S.R.L. Arad, str.Muncii nr.34 C.I.F. 17446955				Beneficiar SC NACO SRL	PROIECT NR.05/2025
SPECIFICATIE	NUME	SEMNATURA	SCARA	Titlu proiect-adresa CONSTRUIRE BRUTARIE - Arad, str.Stefan cel Mare nr.15/2-17, jud.Arads	FAZA
SEF PROIECT	arh.Cioara Lucian		1:500	Titlu plansa PROPRIETATEA ASUPRA TERENURILOR	P.U.Z.
PROIECTAT	arh.Cioara Lucian		DATA		Plansa nr.04-A
DESENAT	arh.Cioara Lucian		2025		