




CIRCULATIA TERENURILOR- scara 1:3000

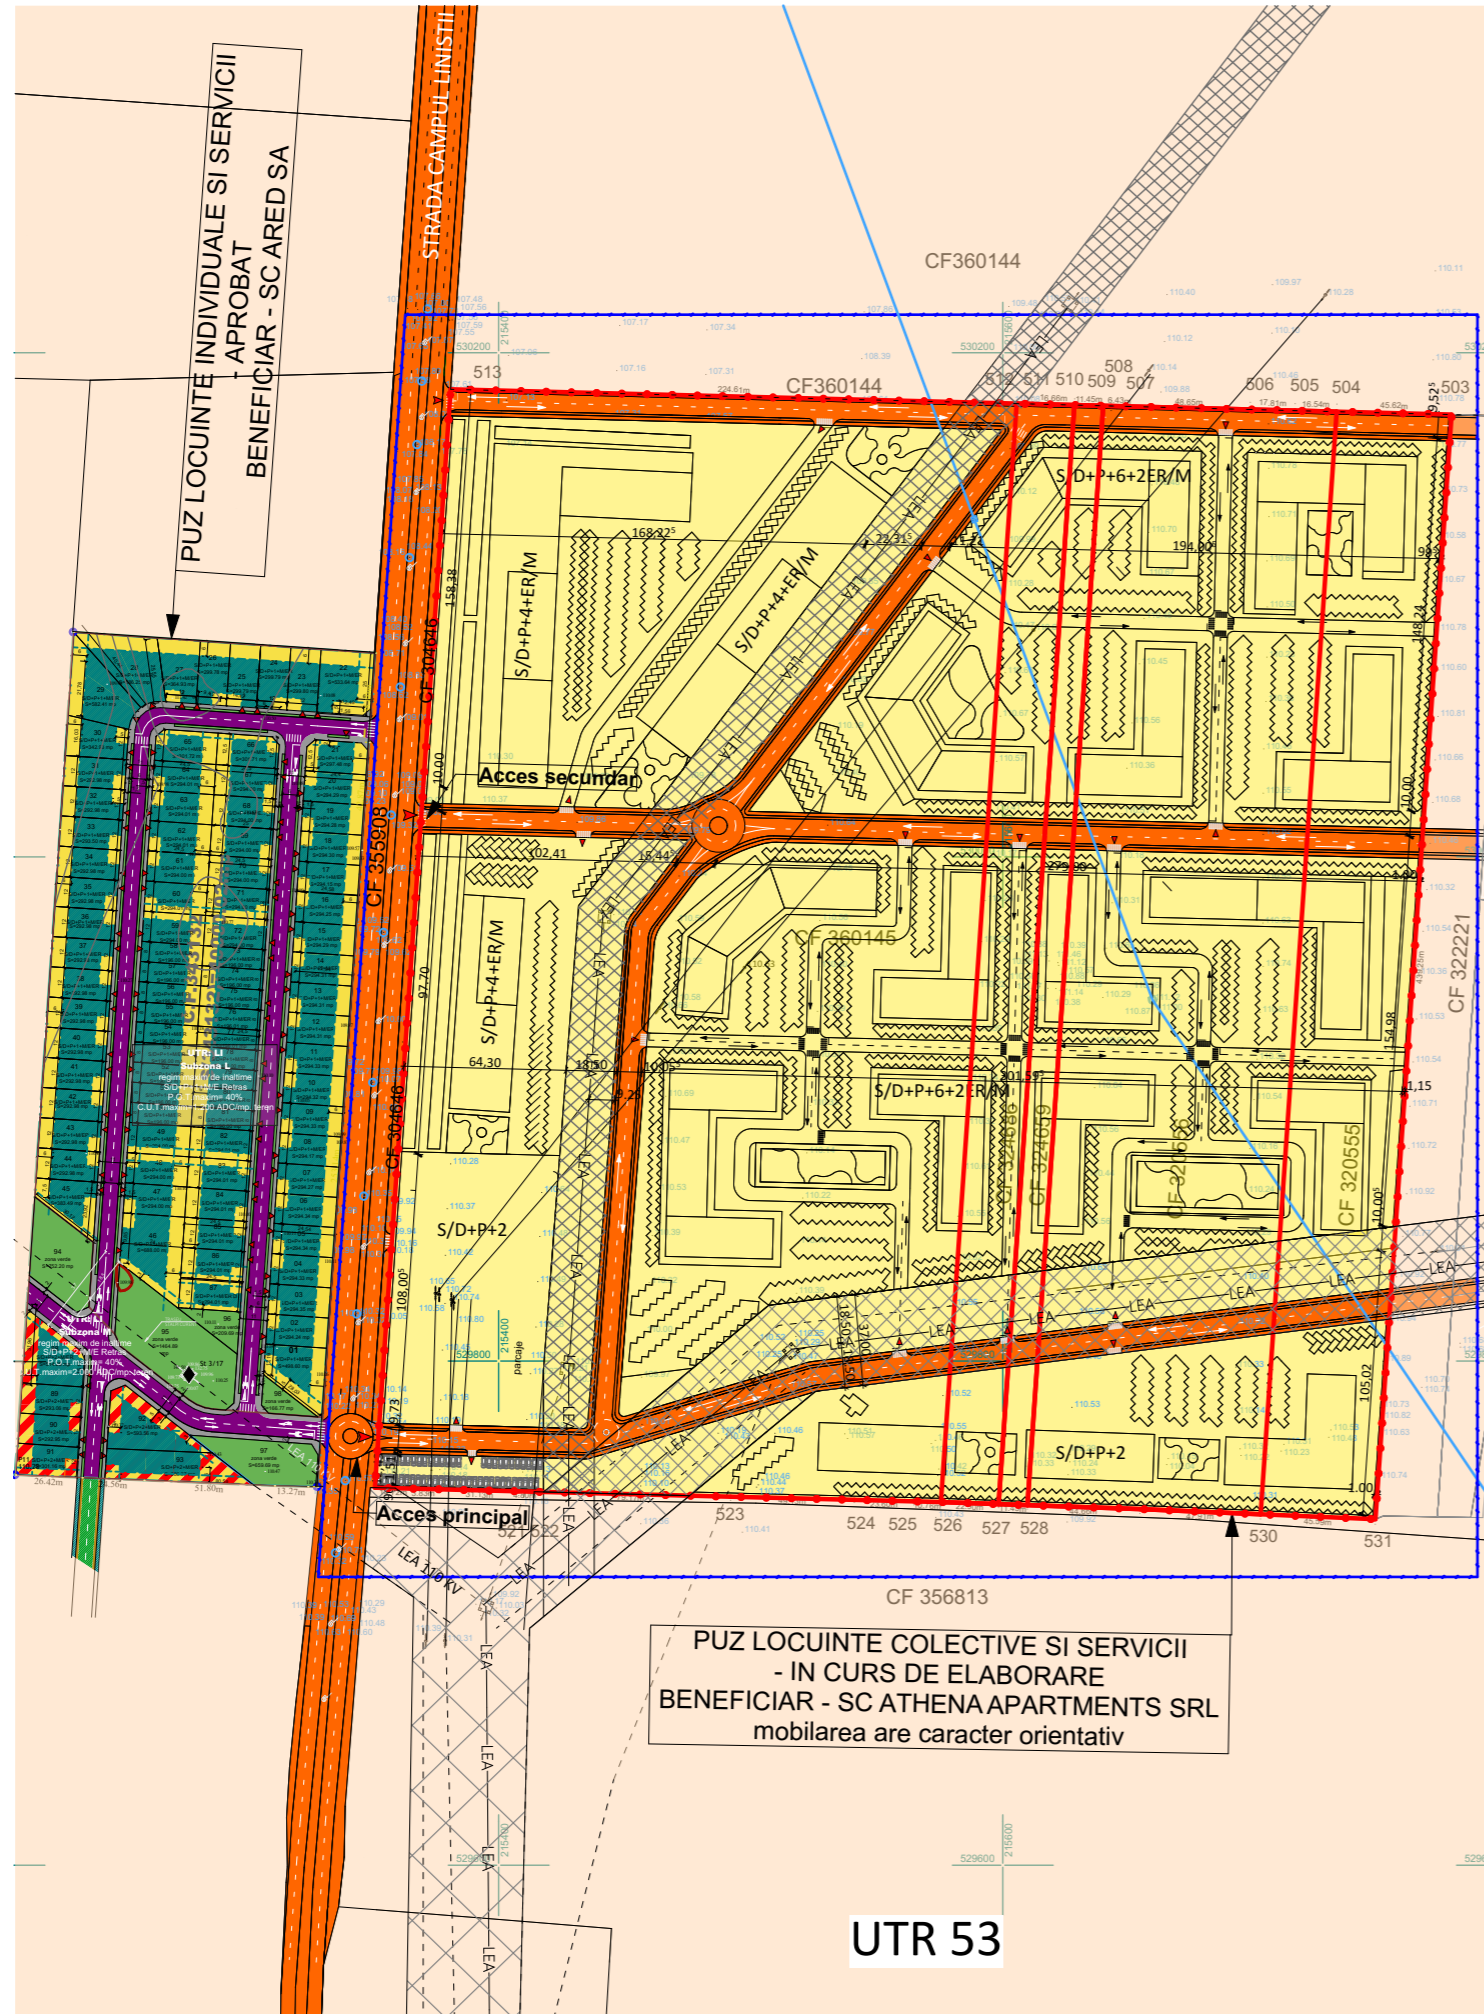

LEGENDA

- LIMITE**
- LIMITA ZONA STUDIATA
  - LIMITA PROPRIETATE
- CIRCULATIA TERENURILOR**
- TEREN ARABIL IN INTRAVILAN/EXTRAVILAN
  - TERENURI PROPRIETATE PRIVATAA PERSOANELOR FIZICE SI JURIDICE
  - TERENURI PROPRIETATE PRIVATAA MUNICIPIULUI ARAD SAU TERENURI CARE VOR TRECE IN ADMINISTRAREA MUNICIPIULUI ARAD
  - ACCES AUTO PROPUS INTRARE/IESIRE INCINTA
- ZONE DE PROTECTIE**
- ZONA DE PROTECTIE SI SIGURANTA LINIE ELECTRICA 220KV -37,00M
  - ZONA DE PROTECTIE SI SIGURANTA LINIE ELECTRICA 110KV -18,50M

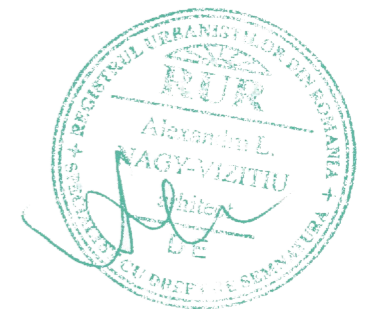

CALITATE	NUME	SEMANTURA	CERINTA	REFERAT / EXPERTIZA NR.	DATA
EXPERT					
VERIFICATOR					
 tel: +40 745 787 808 e-mail: anda.muntean@arampp.ro site web: www.arampp.ro				<b>Beneficiar:</b> S.C. ATHENA APARTMENTS S.R.L.	Nr. proiect: 10/2022
				<b>Titlu proiect:</b> PUZ CONSTRUIRE ZONA LOCUINTE COLECTIVE SI SERVICII jud. ARAD, mun. ARAD, str. Campul Linistii, FN	Faza: PUZ
SPECIFICATIE	NUME	SEMANTURA	Scara:	Format:	<b>Titlu plansa:</b> CIRCULATIA TERENURILOR
SEF PROIECT	urb. NAGY Alexandru			A3	
PROIECTAT	arh. MUNTEAN Anda		Data:	AUGUST 2022	
DESENAT	arh. MUNTEAN Anda				Plansa nr.: ARH 09/9