


P.U.Z.

ZONA PRODUCTIE/DEPOZITARE - ARAD, zona industriala SUD

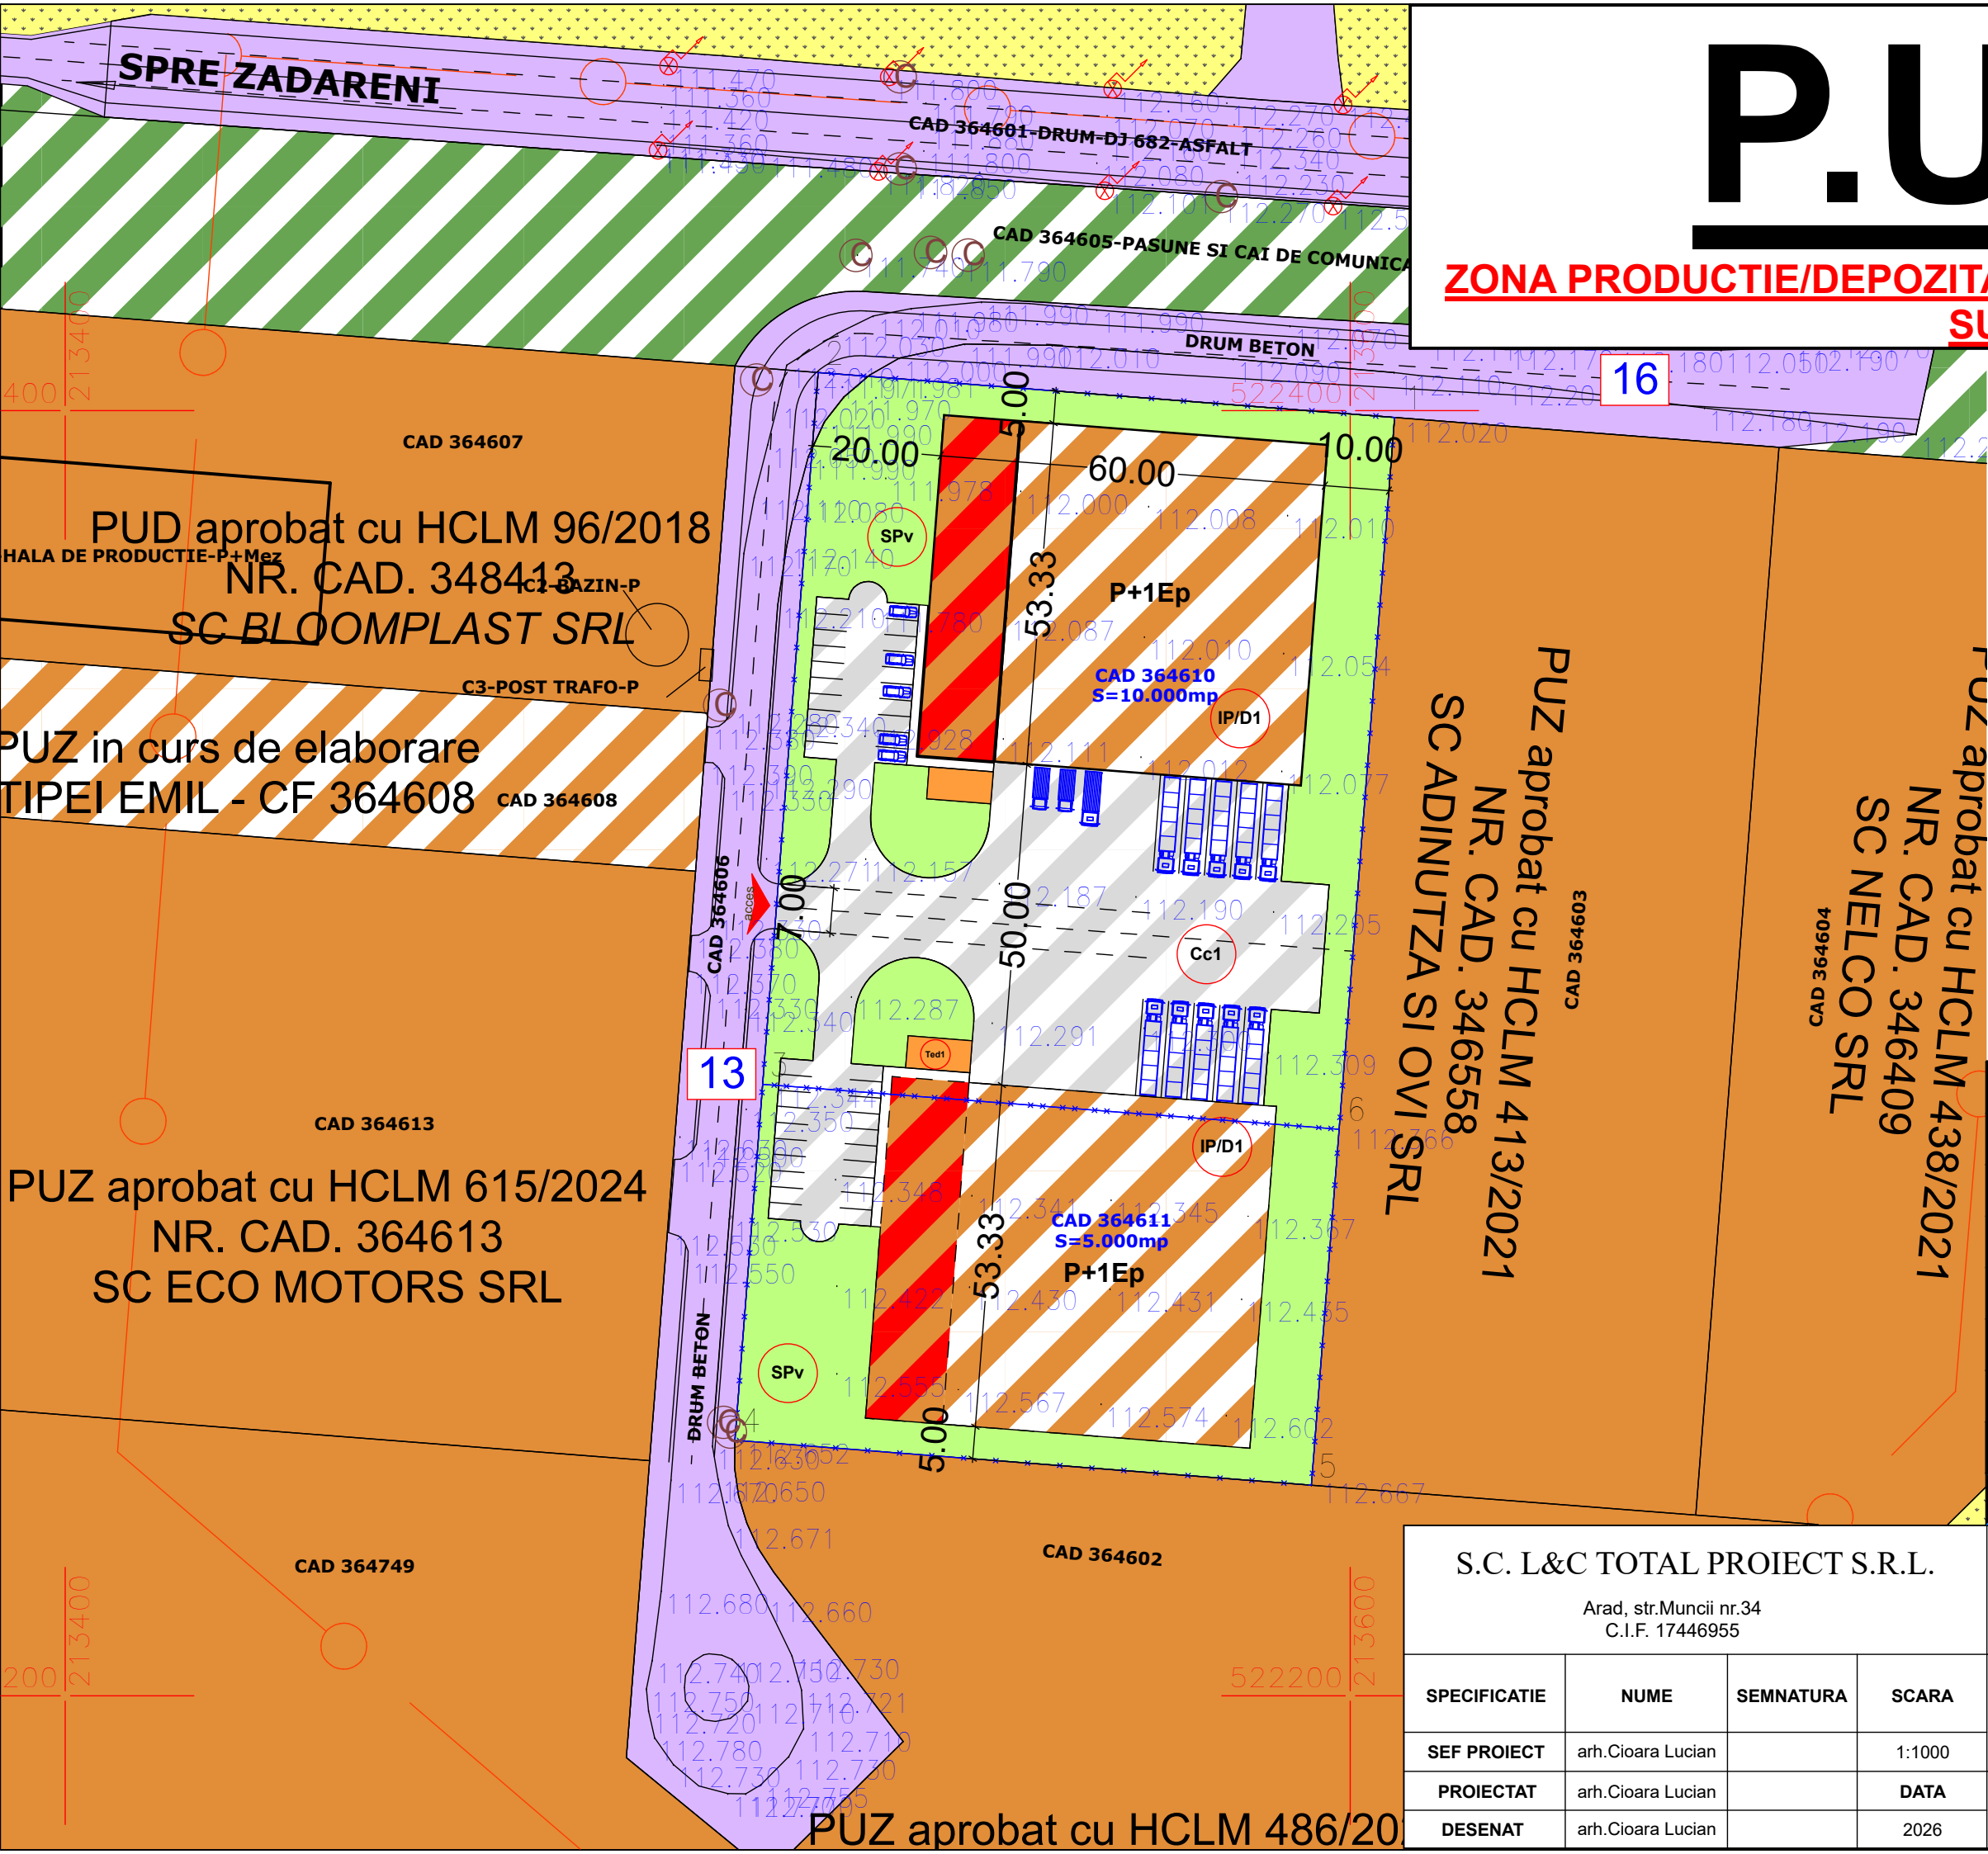

ZONIFICAREA SUBUNITATILOR FUNCTIONALE

- IP/D SUBUNITATE PRODUCTIE/DEPOZITARE
- Cc1 SUBUNITATE CAI DE CIRCULATIE AUTO/PIETONALA
- Te1 SUBUNITATE TEHNICO/EDILITARA
- SP1 SUBUNITATE SPATII PLANTATE/VERZI

H max: 15 m; H cornisa: 10 m;
Retragere: 20 m
CTN generalizat +112,0 NMN;
CTS +113,0 NMN;
0,00 +113,0 NMN
H max +128,0 NMN

- LEGENDA:
- LIMITE
 - LIMITA ZONA STUDIATA
 - LIMITA DE PROPRIETATE

	ZONA INDUSTRIALA EXISTENTA
	ZONA PRODUCTIE/DEPOZITARE SI ADMINISTRATIVA
	ZONA DRUMURI
	ZONA PLATFORME-PARCAJE
	ZONA PASUNE - ALINIAMENT NEAMENAJAT
	ZONA TERENURI AGRICOLE
	ZONA SPATII VERZI AMENAJATE
	ZONA DOTARI TEHNICO-EDILITARE
	ZONA IMPLANTARE CONSTRUCTII

S.C. L&C TOTAL PROIECT S.R.L. Arad, str.Muncii nr.34 C.I.F. 17446955				Beneficiar SC BIACOS SRL SC ZETMAN KRAFT SRL	PROIECT NR.01/2025
SPECIFICATIE	NUME	SEMNATURA	SCARA	Titlu proiect-adresa ZONA DEPOZITARE/PRODUCTIE - Arad, zona industriala Sud, jud.Arad	FAZA
SEF PROIECT	arh.Cioara Lucian		1:1000		P.U.Z.
PROIECTAT	arh.Cioara Lucian		DATA	Titlu plansa PROPUNERE MOBILARE	Plansa nr.06-A
DESENAT	arh.Cioara Lucian		2026		