


# P.U.Z. PLAN URBANISTIC ZONAL

Zona de locuinte colective  
ARAD, zona str. B. Voievod,  
Mesterul Manole și Codrului

## 1 Situatia existenta

N

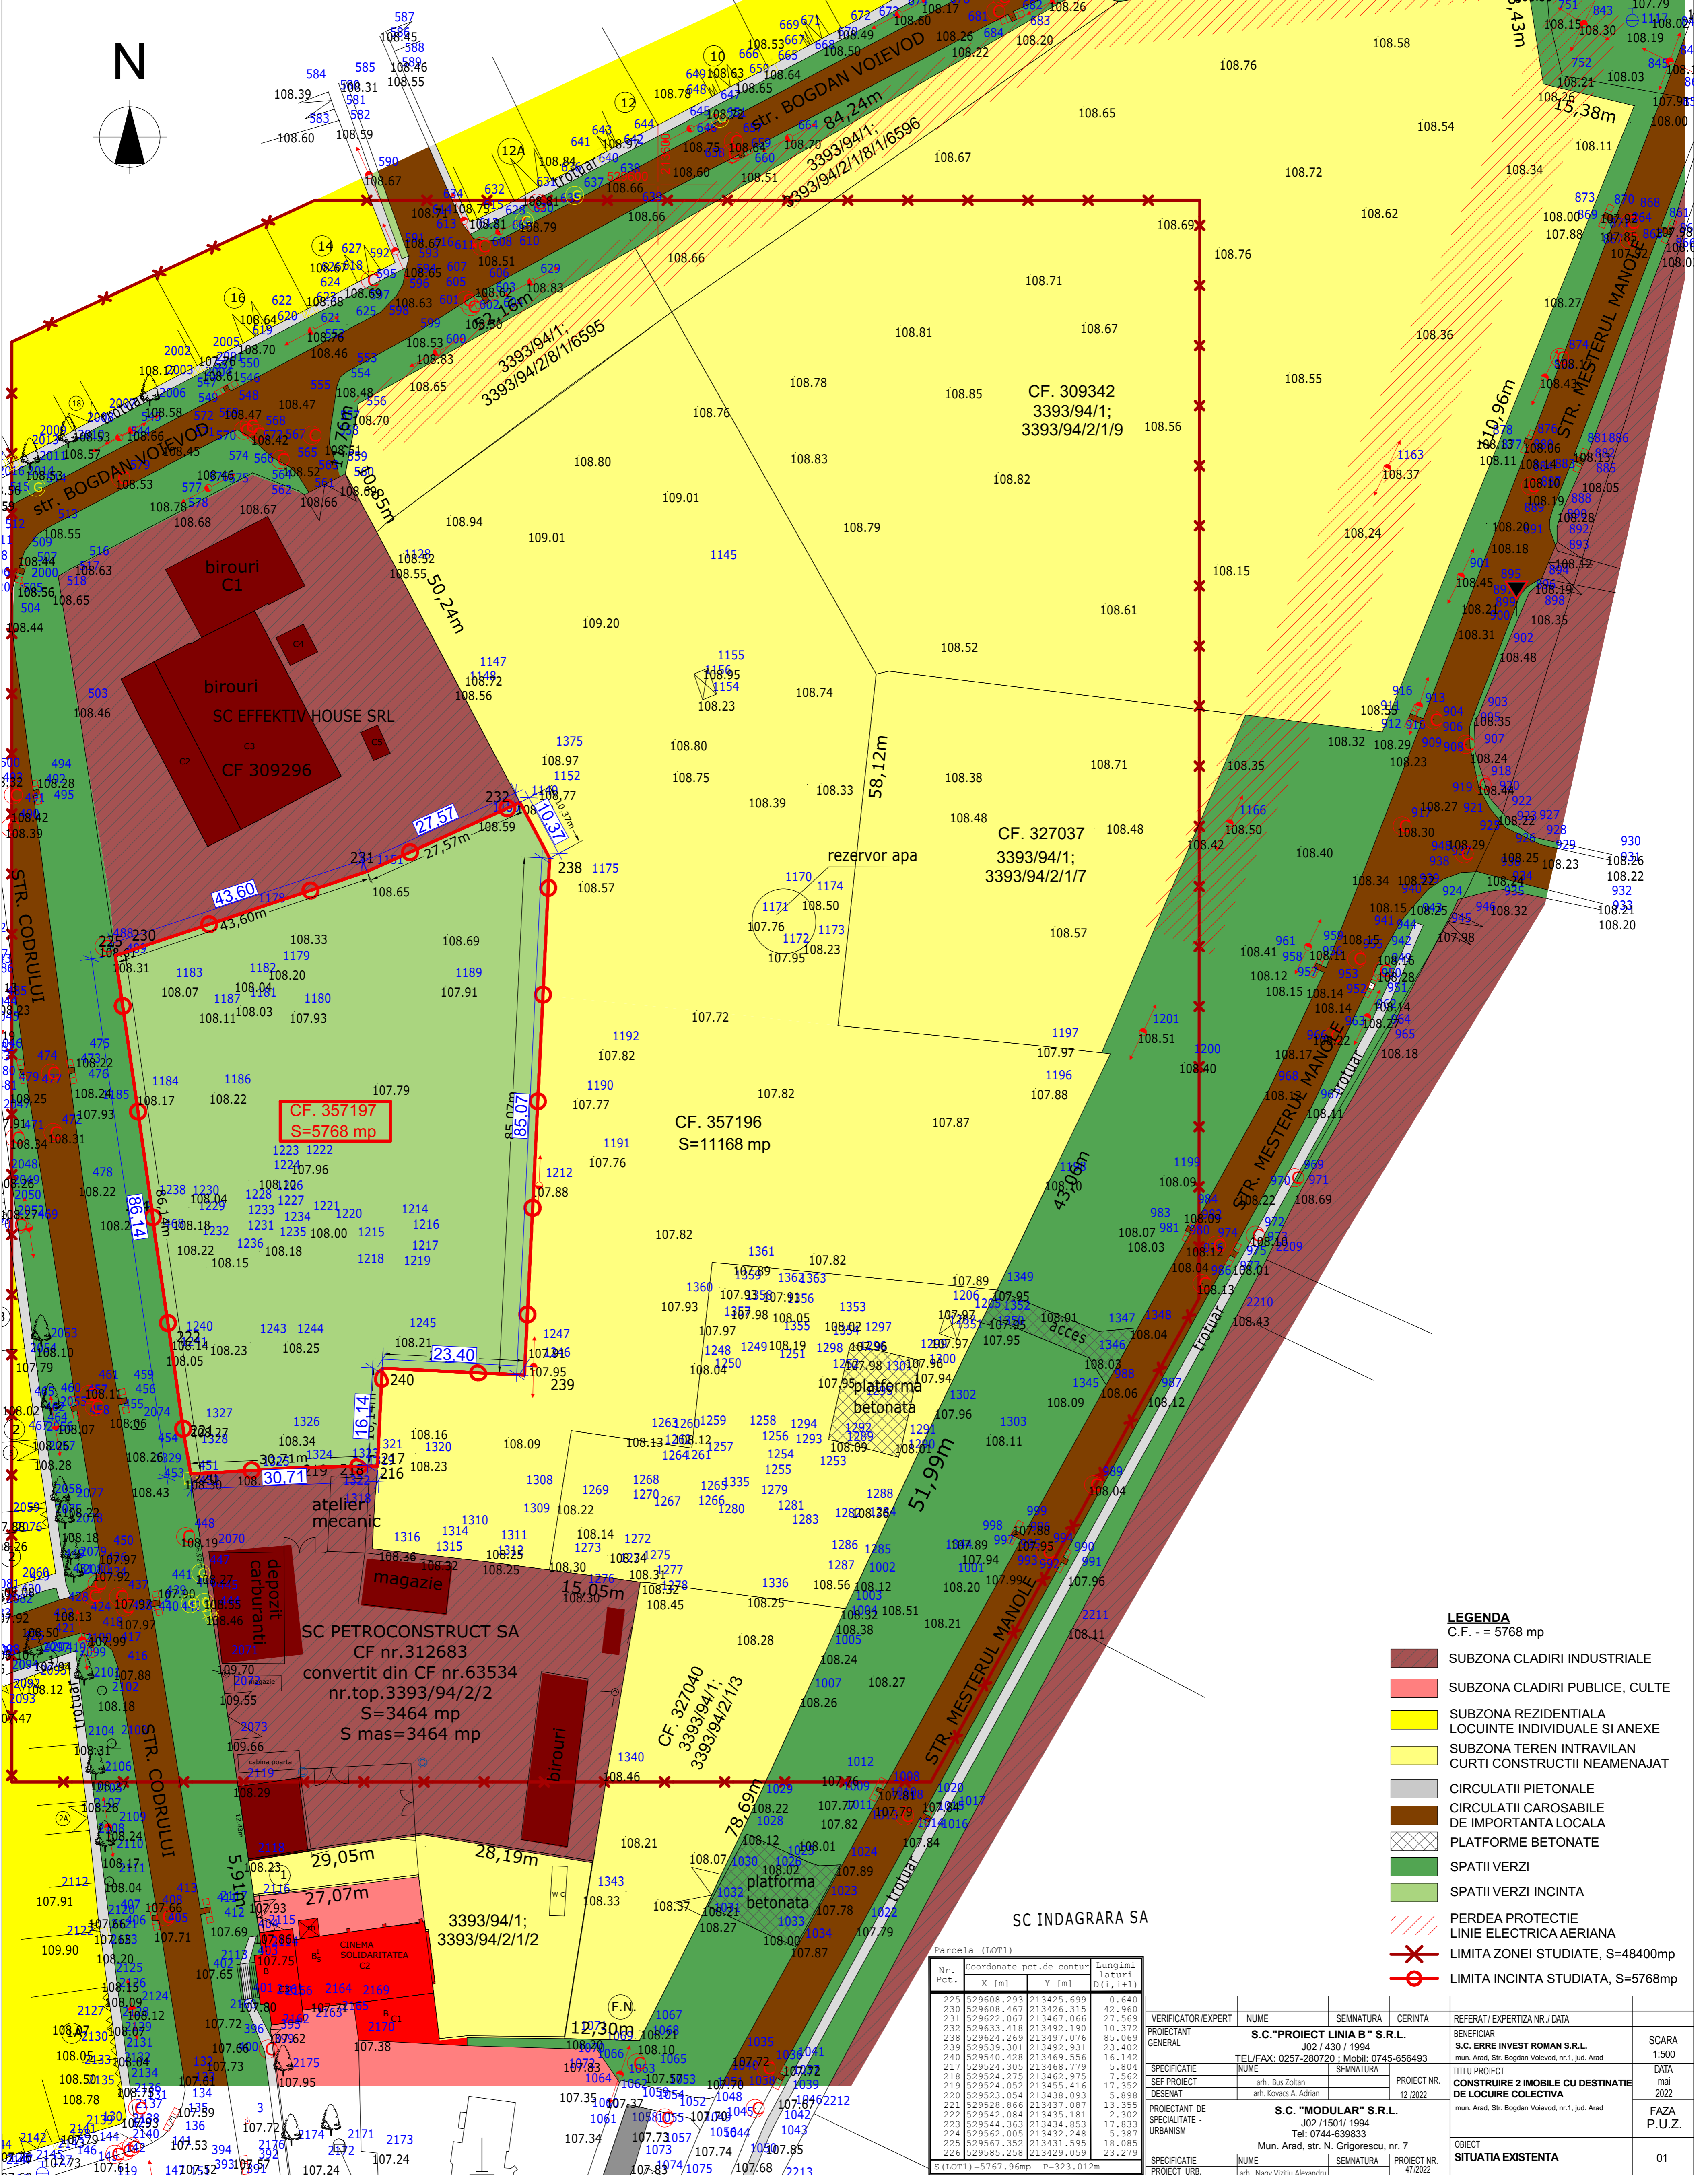

### LEGENDA

- C.F. - = 5768 mp
- SUBZONA CLADIRI INDUSTRIALE
- SUBZONA CLADIRI PUBLICE, CULTE
- SUBZONA REZIDENTIALA LOCUINTE INDIVIDUALE SI ANEXE
- SUBZONA TEREN INTRAVILAN CURTI CONSTRUCTII NEAMENAJAT
- CIRCULATII PIETONALE
- CIRCULATII CAROSABILE DE IMPORTANTA LOCALA
- PLATFORME BETONATE
- SPATII VERZI
- SPATII VERZI INCINTA
- PERDEA PROTECTIE LINIE ELECTRICA AERIANA
- LIMITA ZONEI STUDIATE, S=48400mp
- LIMITA INCINTA STUDIATA, S=5768mp

Nr. Pct.	Coordonate pct.de contur X [m]	Coordonate pct.de contur Y [m]	Lungimi laturi D(i,i+1)
225	529608.293	213425.699	0.640
230	529608.467	213426.315	42.960
231	529620.067	213467.056	27.269
232	529633.418	213492.190	10.372
238	529624.289	213497.076	85.069
239	529539.301	213492.931	23.402
240	529540.428	213469.556	16.142
217	529524.305	213468.779	5.804
218	529524.275	213462.975	7.562
219	529524.052	213455.416	17.352
220	529523.054	213438.093	5.898
221	529528.866	213437.087	13.355
222	529542.084	213435.181	2.302
223	529544.363	213434.853	17.833
224	529562.005	213432.248	5.387
225	529567.352	213431.598	18.085
226	529585.258	213429.059	23.279

S(LOT1)=5767.96mp P=323.012m

VERIFICATOR/EXPERT	NUME	SEMNAURA	CERINTA	REFERAT/ EXPERTIZA NR./ DATA
PROIECTANT GENERAL	S.C."PROIECT LINIA B" S.R.L. J02 /430 / 1994 TEL/FAX: 0257-280720 ; Mobil: 0745-656493			BENEFICIAR S.C. ERRE INVEST ROMAN S.R.L. mun. Arad, Str. Bogdan Voievod, nr. 1, jud. Arad
SPECIFICATIE SEF PROIECT	NUME	SEMNAURA	PROIECT NR.	TITLU PROIECT
DESEINAT	arh. Bus Zoltan		12.2022	CONSTRUIRE 2 IMOBILE CU DESTINATIE DE LOCUIRE COLECTIVA
PROIECTANT DE SPECIALITATE - URBANISM	S.C. "MODULAR" S.R.L. J02 /1501/ 1994 Tel: 0744-639833 Mun. Arad, str. N. Grigorescu, nr. 7			DATA mai 2022
SPECIFICATIE PROIECT URB.	NUME	SEMNAURA	PROIECT NR.	FAZA
	arh. Nagy Valuta Alexandru		47.2022	P.U.Z.
				OBIECT
				SITUATIA EXISTENTA
				01