

# PUZ PROPRIETATEA ASUPRA TERENURILOR SC. 1:1000

**INTOCMIRE PUZ SI RLU**  
**CONSTRUIRE HALA, BIROURI, PLATFORMA**  
 CF nr. 364386 teren intravilan, pasune, mun. Arad



Parcela (302233)

Nr. Pct.	Coordonate pct.de contur		Lungimi laturi D(i,j+1)
	X [m]	Y [m]	
646	522688.218	214482.777	113.055
505	522695.616	214369.964	170.139
624	522865.353	214381.658	129.714
654	522793.759	214489.825	105.776

S(302233)=15577.85mp P=518.685m

**LEGENDA:**

- linie electrica aeriana
- stalp de joasa tensiune
- constructie casa
- constructie anexa
- gard plasa
- gard beton/ placi betonate
- gard metalic
- camin de vizitare telefon
- gura vizitare canalizare
- punct statie
- apometru
- aerisitor gaz
- aerisitor gaz


## LEGENDA:

### DELIMITARE

- ZONA STUDIATA 71 400 mp
- INCINTA CU PROPUNERI 15 578 mp

### ZONIFICARE

- a) PROPRIETATE PUBLICA**
- TERENURI PROPRIETATE PUBLICA DE INTERES NATIONAL
  - TERENURI PROPRIETATE PUBLICA DE INTERES LOCAL
- b) PROPRIETATE PRIVATA**
- TEREN PROPRIETATE PRIVATA A PERSOANELOR FIZICE SAU JURIDICE
- COTA DE NIVEL

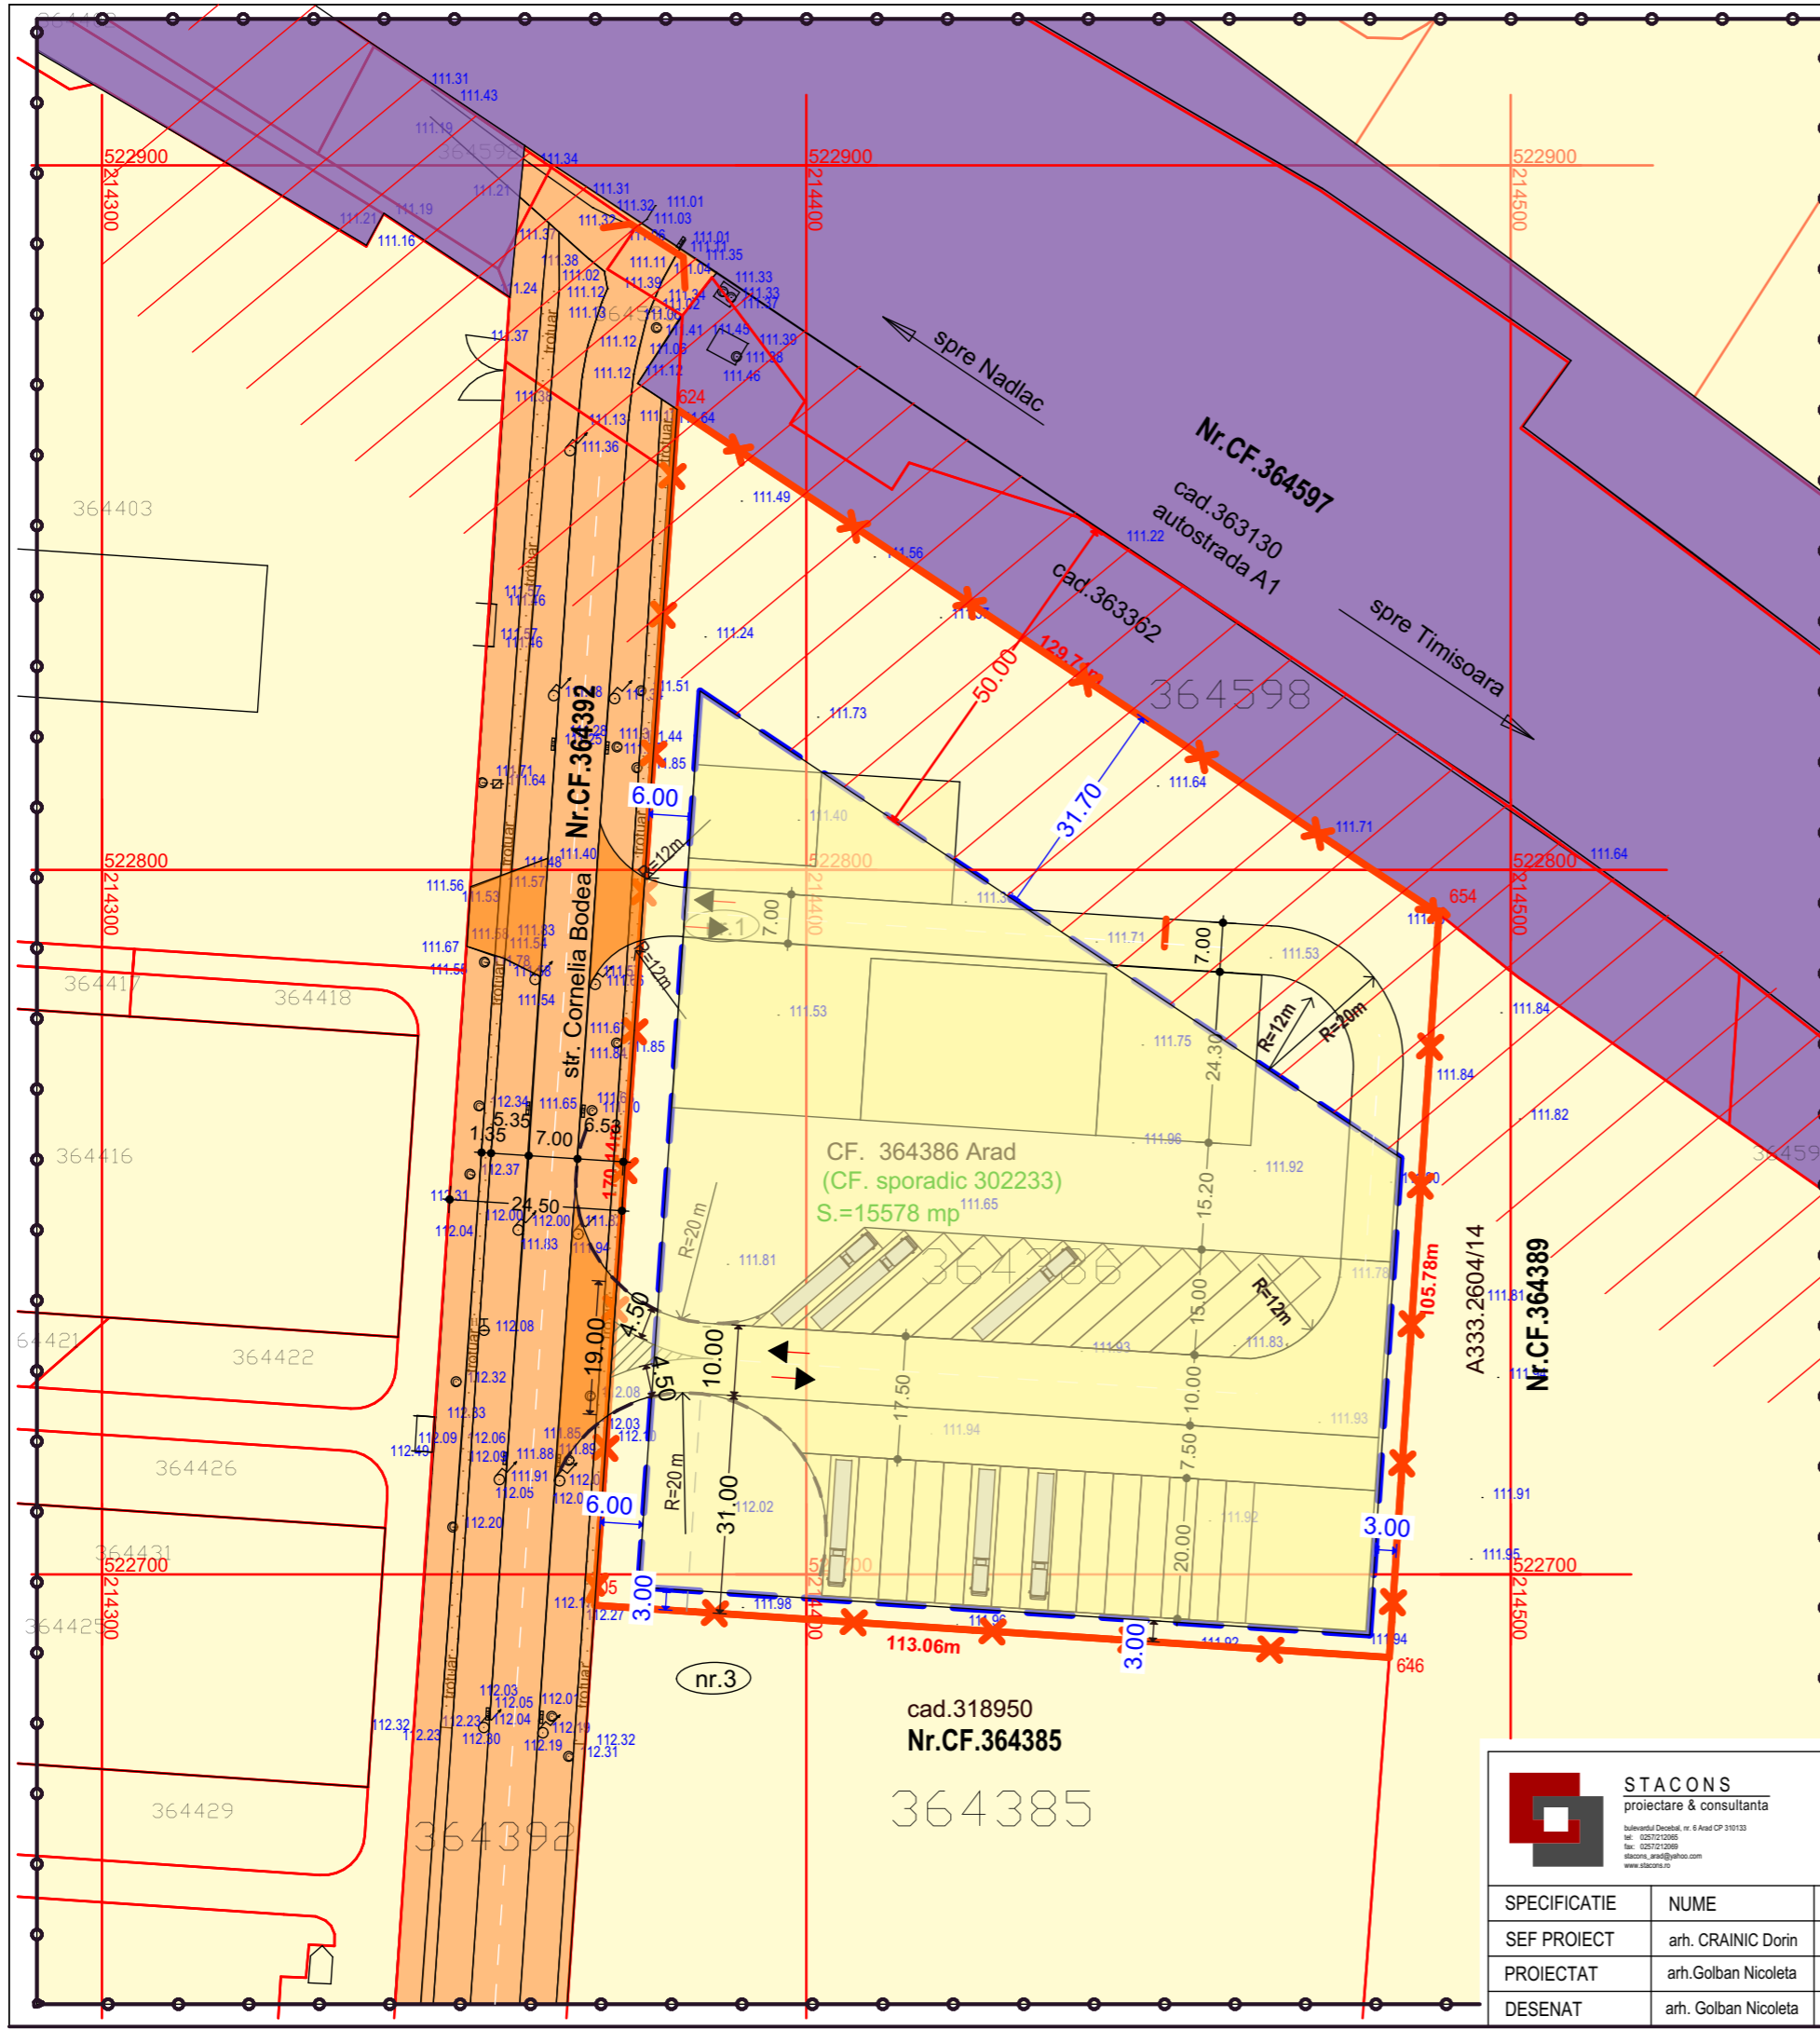

<b>STACONS</b> proiectare & consultanta <small>bulevardul Decembrie, nr. 6 Arad CP 310133                  tel: 0257/210065                  fax: 0257/210069                  stacons_arad@stacons.ro                  www.stacons.ro</small>	ISO 9001 : 2015	Beneficiar: <b>SC. WEST STOP SRL</b> <small>jud.Arad,mun.Arad str.Stefan Telnetchi nr.34</small>		Nr. proiect: 40/2023	
		Titlu proiect: <b>INTOCMIRE PUZ SI RLU</b> <b>CONSTRUIRE HALA , BIROURI, PLATFORMA</b> <small>jud.Arad, mun.Arad, str. Cornelia Bodea nr.1,                  CF nr. 364386 teren intravilan, pasune, mun.Arad</small>		Faza: PUZ	
SPECIFICATIE SEF PROIECT PROIECTAT DESENAT	NUME arh. CRAINIC Dorin arh.Golban Nicoleta arh. Golban Nicoleta	SEMNATURA  Data: Aug. 2023	Scara: 1: 1000 Format: A3	Titlu plansa: <b>PROPRIETATEA ASUPRA TERENURILOR</b>	Plansa nr.: 05