


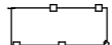

PUD- CONSTRUIRE LOCUINTA

str.Stanjenel, nr. 45/A, CF nr. 319539 Arad

LEGENDA:


DELIMITARE


-  ZONA STUDIATA 10.000 mp
-  INCINTA CU PROPUNERI 1 395 mp
-  DEZMEMBRARE PROPUSA

a) PROPRIETATE PUBLICA

-  TERENURI PROPRIETATE PUBLICA DE INTERES LOCAL

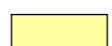

b) PROPRIETATE PRIVATA

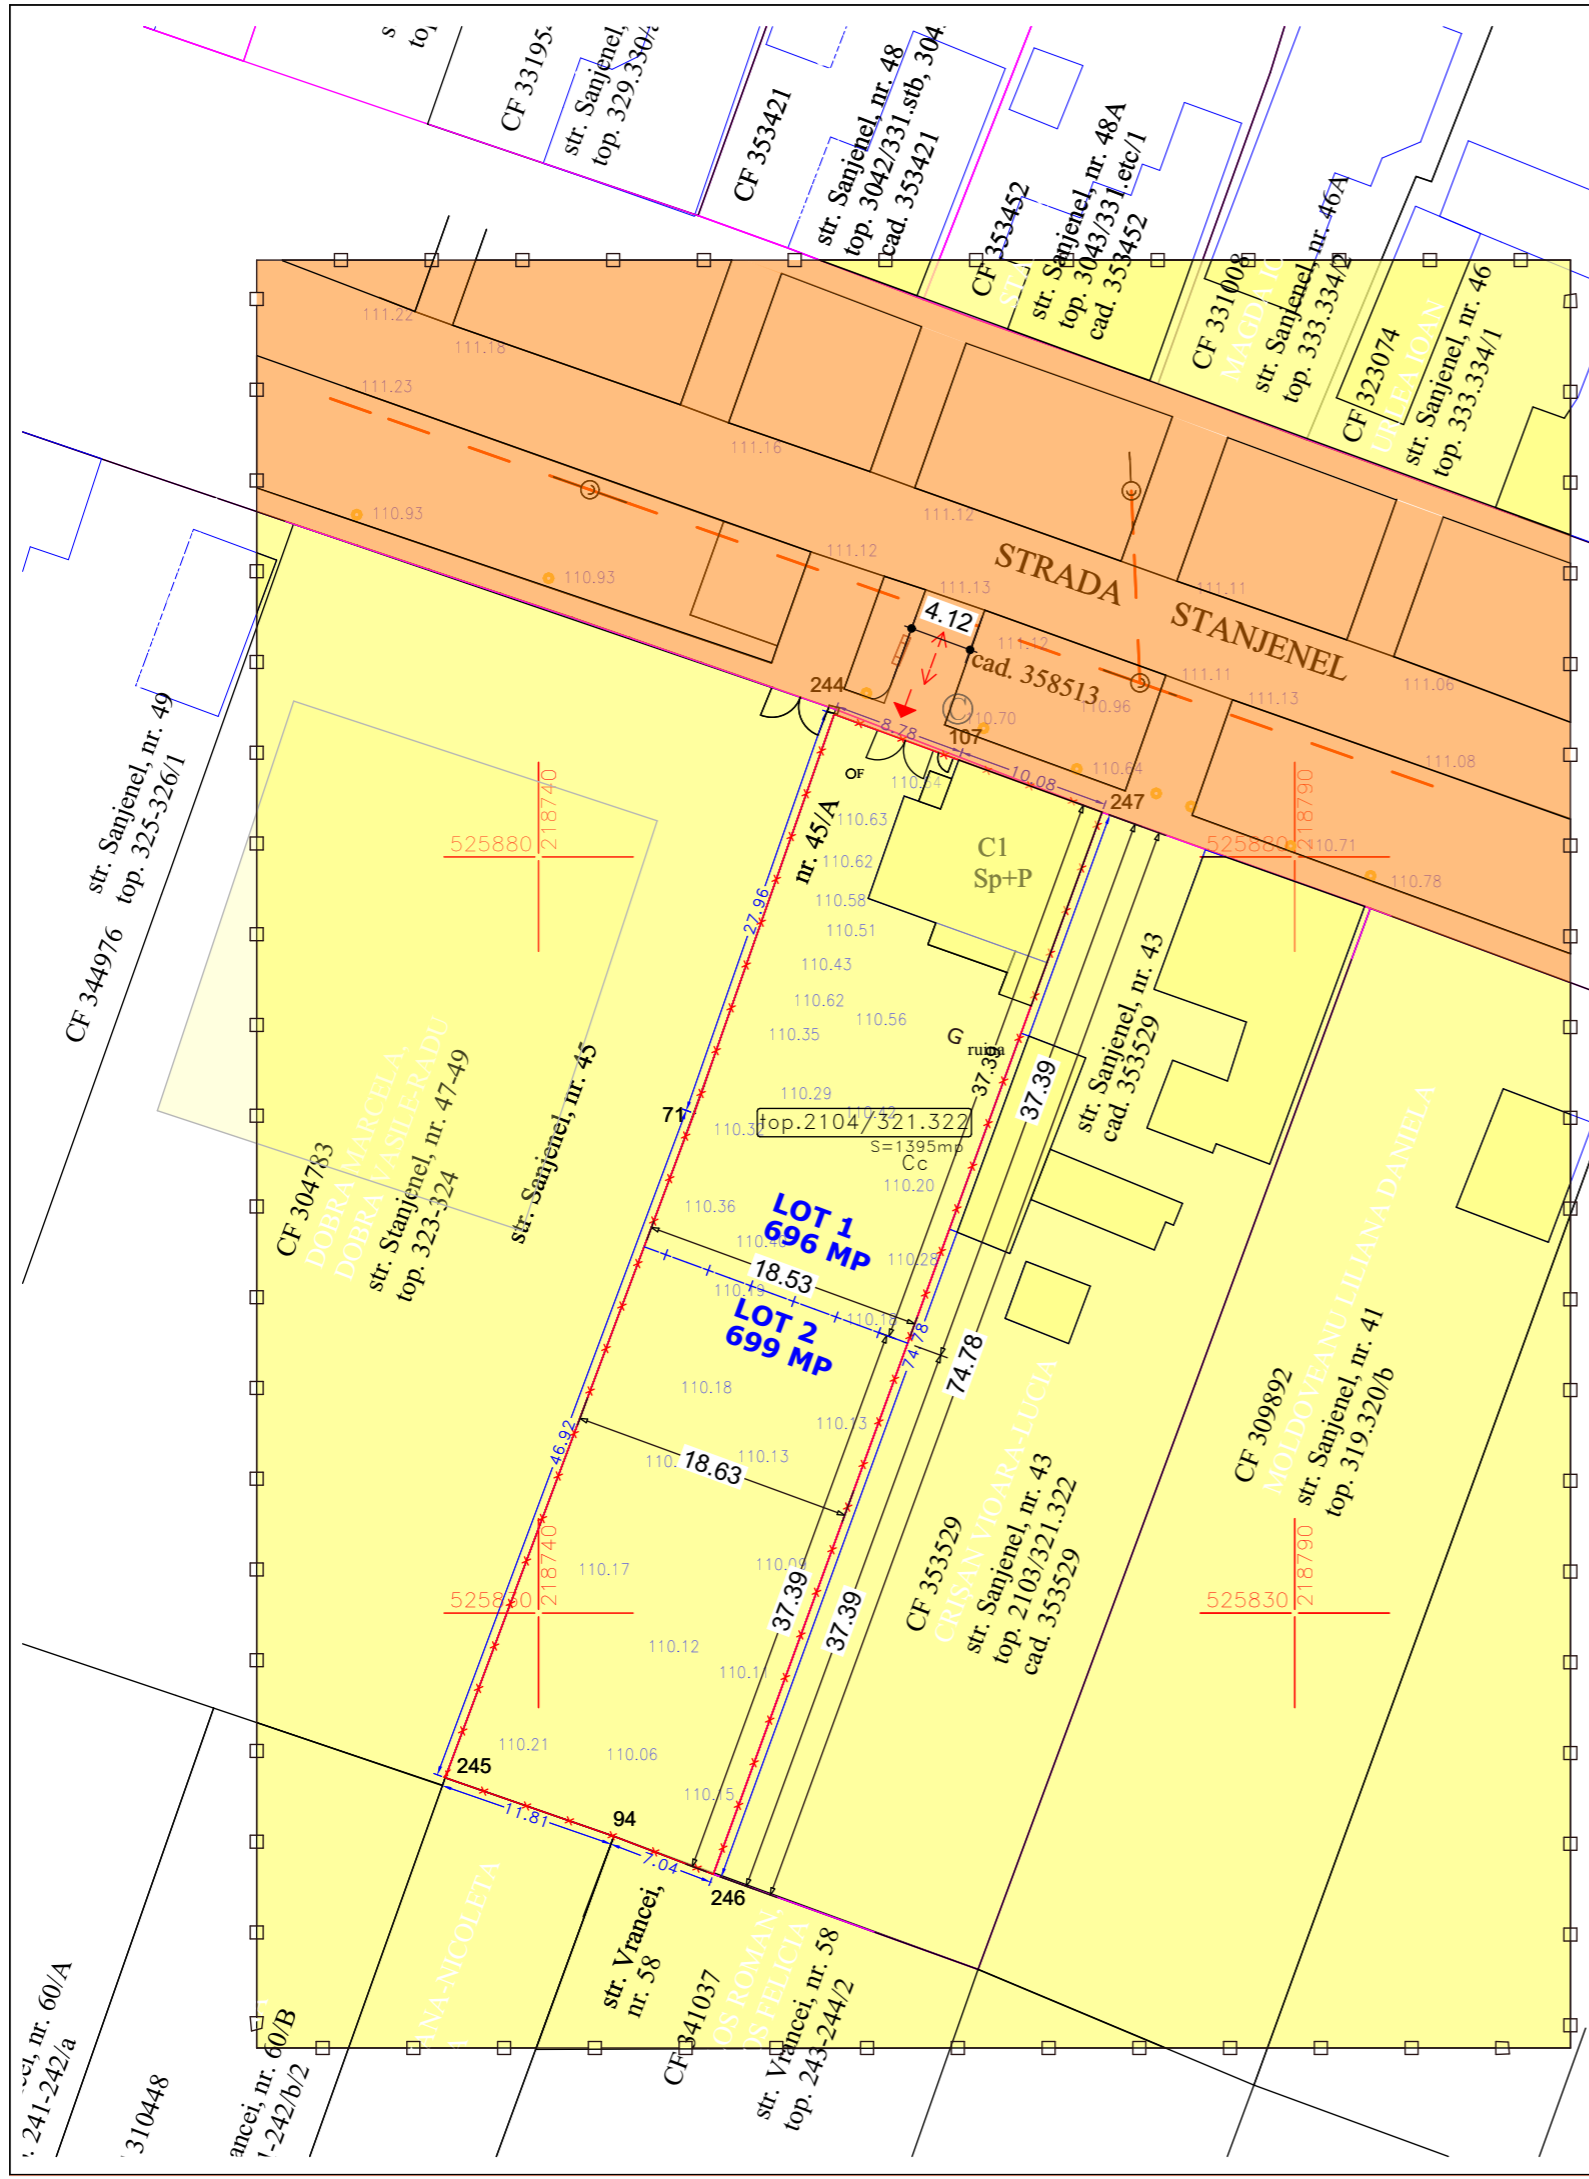-  TEREN PROPRIETATE PRIVATA A PERSOANELOR FIZICE SAU JURIDICE



Parcela (top.2104/321.322)

Nr. Pct.	Coordonate pct.de contur		Lungimi laturi D(i,i+1)
	X [m]	Y [m]	
244	525889.430	218759.542	27.960
71	525863.046	218750.286	46.916
245	525819.114	218733.821	11.805
94	525815.245	218744.974	7.041
246	525812.734	218751.552	74.776
247	525882.955	218777.250	10.078
107	525886.403	218767.780	8.777
S(top.2104/321.322)=1395.07mp			P=187.353m

CALITATE	NUME	SEMANTURA	CERINTA	REFERAT / EXPERTIZA NR.	DATA		
EXPERT							
VERIFICATOR							
 STACONS proiectare & consultanta <small>bulevardul Decembrie, nr. 6 Arad CP 310133 tel: 0257/210985 fax: 0257/210989 stacons_arad@stacons.com www.stacons.ro</small>				 ISO 9001 : 2015	Beneficiar: GHIURCUȚ VICTOR SORIN <small>mun.Arad, str.Zalau, nr.7, bl.517 ap.12</small>	Nr. proiect: 04/2023	
SPECIFICATIE SEF PROIECT PROIECTAT DESENAT				SEMNATURA arh.Crainic Dorin arh.Golban Nicoleta arh.Golban Nicoleta	Scara: 1:500 Data: feb. 2023	Titlu proiect: INTOCMIRE PUD CONSTRUIRE LOCUINTA UNIFAMILIALA, EXTINDERE SI MODIFICARI LOCUINTA EXISTENTA CORP C1 SI MODIFICARI GARD STRADAL <small>mun.Arad, str.STANJENEL, nr. 45/A, CF nr.319539</small>	Faza: P.U.D.
				Titlu plansa: PROPRIETATE ASUPRA TERENURILOR	Plansa nr.: 05		