


REGLEMENTARI EDILITARE SC. 1:1000 PUZ

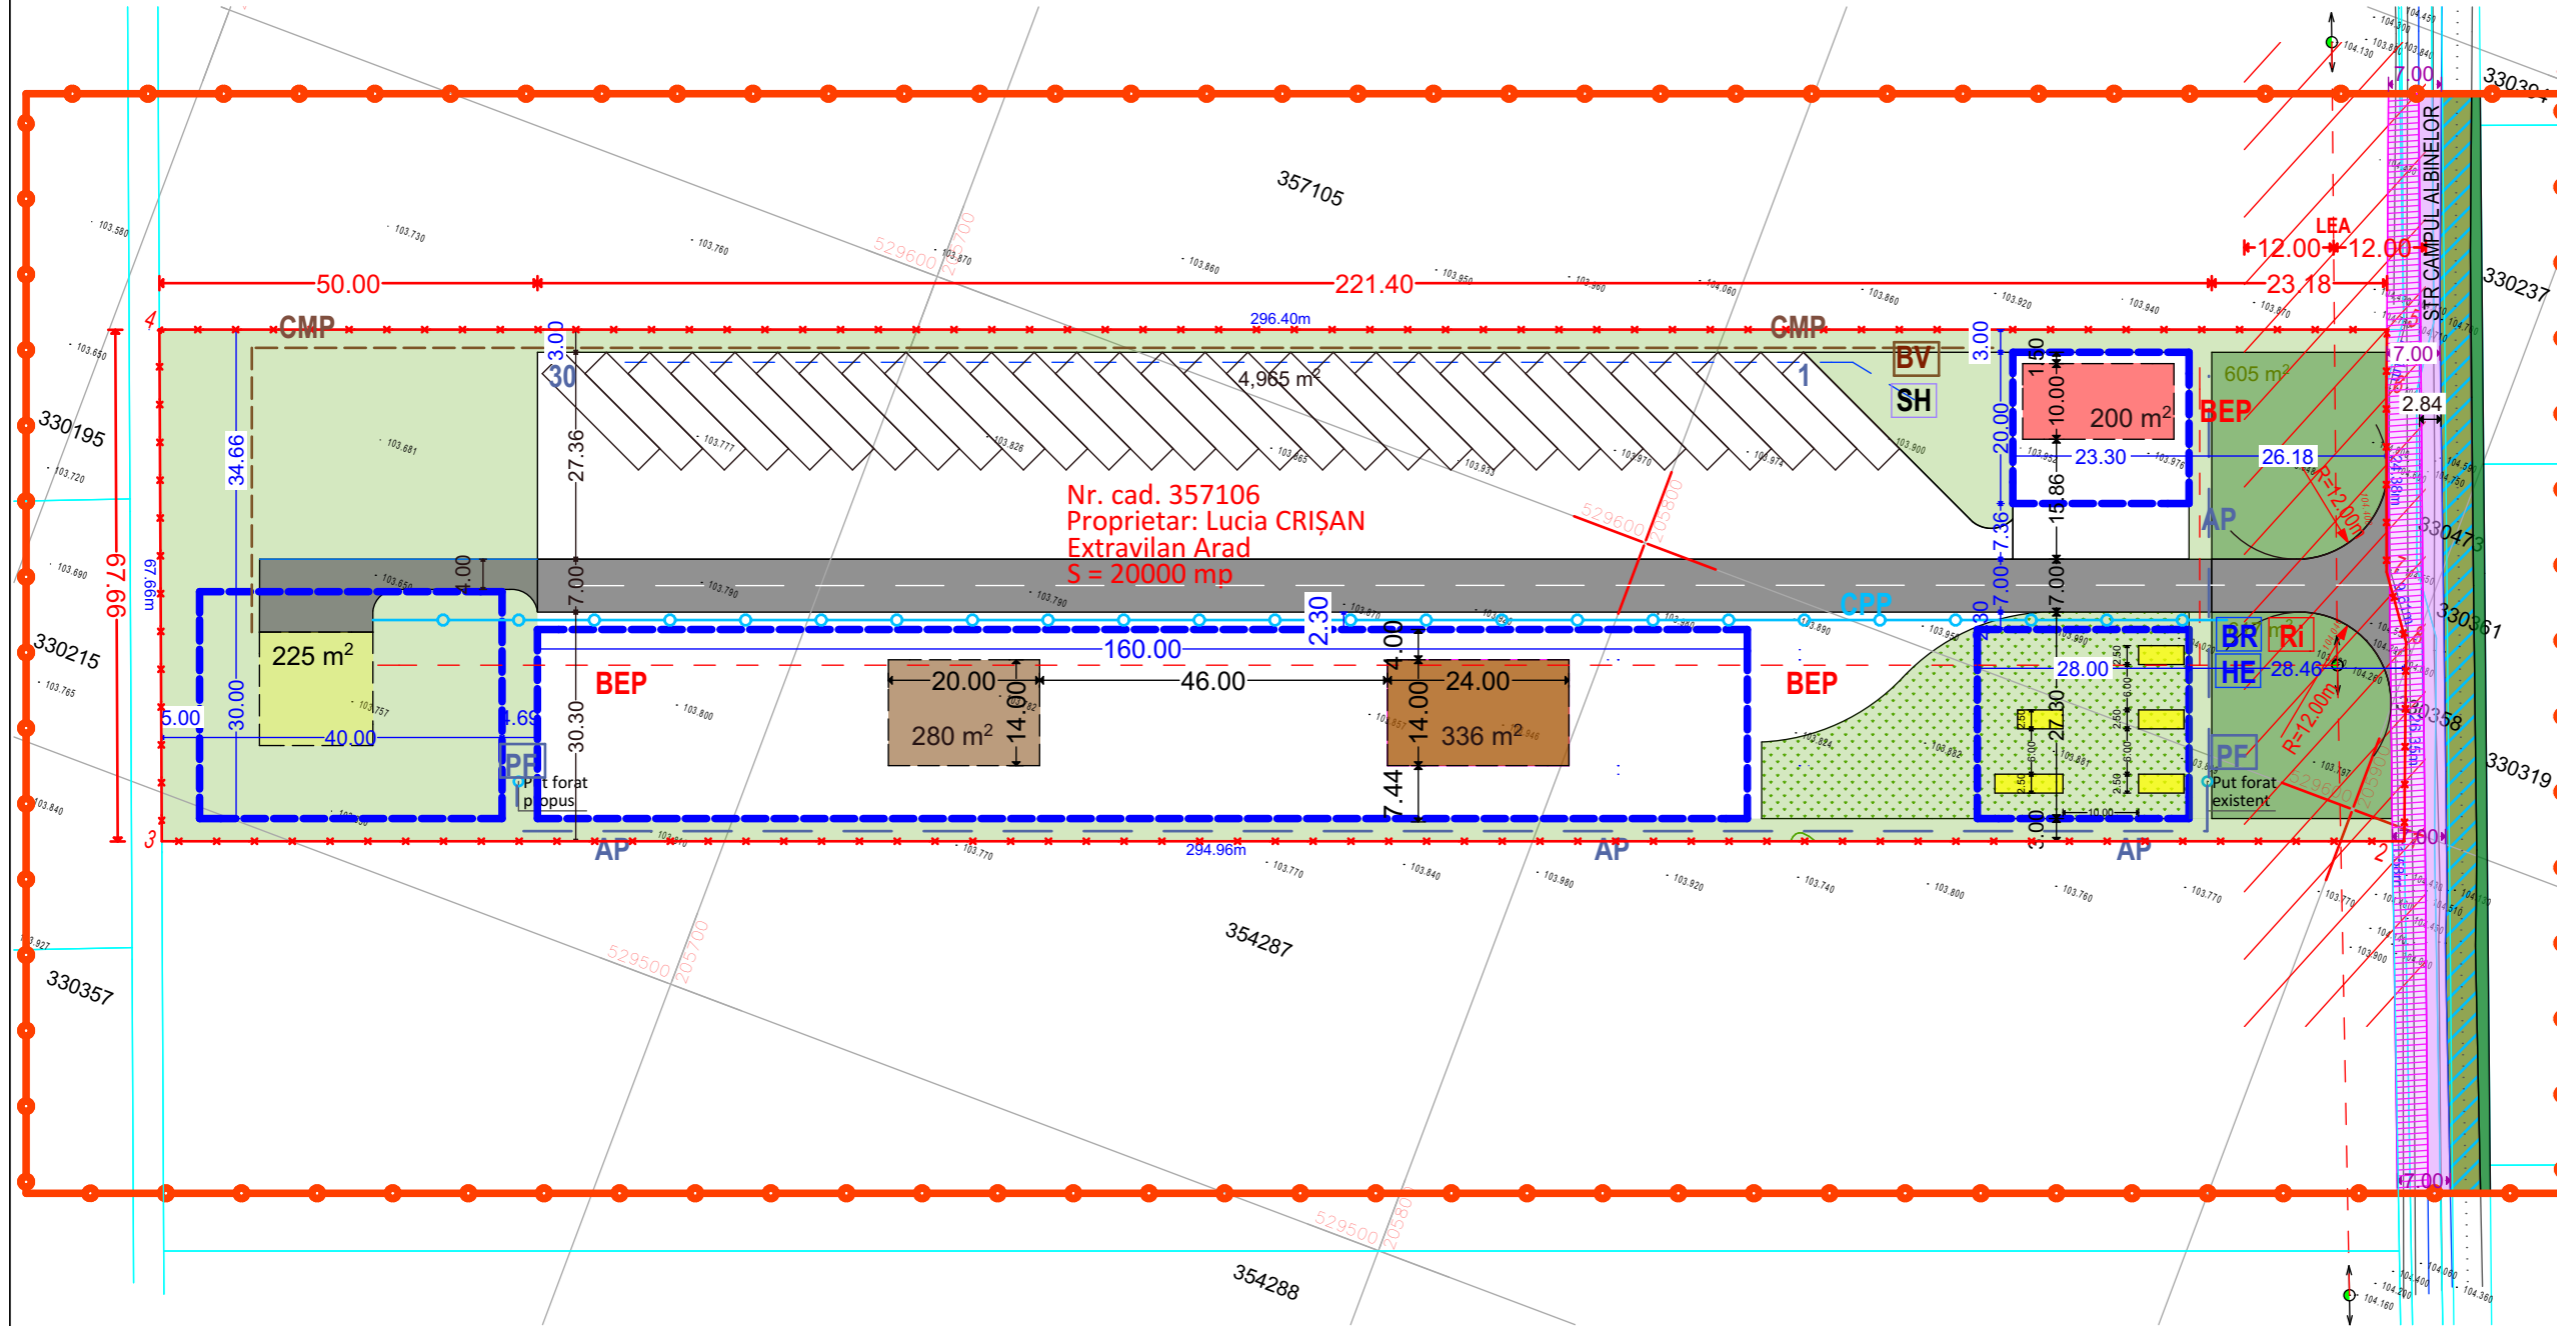


- LEGENDA:**
- DELIMITARE**
- ZONA STUDIATA 48 800 mp
 - INCINTA CU PROPUNERI 20 000 mp
 - put forat
 - conducta alimentare apa propusa
 - conducta canal menajer propus
 - conducta pluvial propus
 - bransament electric subteran propus
 - bazin vidanjabil
 - separator hidrocarburi pentru apele pluviale de pe caile de acces si parcuri
 - bazin de retentie ape pluviale conventional curate de pe cladiri
 - rezervor propus pentru inmagazinare apa pentru stingere incendii, volum util 180 mc
 - hidrant exterior subteran DN 100

Nr. cad. 357106
Proprietar: Lucia CRIȘAN
Extravilan Arad
S = 20000 mp

Parcela (1) CF nr. 357106


Nr. Pct.	Coordonate pct.de contur		Lungimi laturi D(l,i+1)
	X [m]	Y [m]	
1	529598.456	205907.878	1.58
2	529597.900	205906.400	294.96
3	529493.978	205630.351	67.66
4	529557.188	205606.215	296.40
5	529661.615	205883.606	7.91
6	529653.757	205884.521	24.38
7	529630.958	205893.146	9.61
8	529623.197	205898.815	26.35

S(1)=20000mp P=728.85m



STACONS
proiectare & consultanta

bulevardul Decebal, nr. 6 Arad CP 310133
tel: 0257212085
fax: 0257212089
stacons_arad@stacons.com
www.stacons.ro



ISO 9001 : 2015

SPECIFICATIE	NUME	SEMNTATURA	Scara:	Format:
SEF PROIECT	arh. CRAINIC Dorin			A3
PROIECTAT	ing.Nicoras Ionut		Data:	
DESENAT	ing.Nicoras Ionut		ieulie 2023	

Beneficiar: CRISAN LUCIA	Nr. proiect:
<small>jud.Arad, oras Sebis, str.Transilvaniei nr.16a</small>	55/2023
Titlu proiect: INTOCMIRE PUZ SI RLU si aprobare in CLM Arad pentru realizare CONSTRUIRE ZONA SERVICII	Faza:
<small>jud.Arad, mun.Arad, (str. Campul Albinelor) CF nr. 357106 teren extravilan, arabil, mun.Arad</small>	PUZ
Titlu plansa: REGLEMENTARI EDILITARE	Plansa nr.:
	04