

# PLAN DE INCADRARE

Sc. 1:20 000



## LEGENDA

### LIMITE:

- LIMITA ZONA STUDIATA
- LIMITA ZONA REGLEMENTATA
- LIMITE CADASTRALE

### FZONIFICARE FUNCTIONALA EXISTENTA

- TEREN ARABIL
- ZONA DE SERVICII

- ZONA DE SERVICII SI COMERT DIN PUZ APROBAT PRIN HCLM ARAD NR. 445/2017
- SPATIU VERDE DIN PUZ APROBAT PRIN HCLM ARAD 445/2017
- CAI DE COMUNICATIE RUTIERA DIN PUZ APROBAT PRIN HCLMA 445/2017

### DRUMURI


- DRUM NATIONAL
- DRUM DE EXPLOATARE
- CAI DE COMUNICATIE RUTIERA

### DOTARI SI INSTALATII EXISTENTE:

- CONDUCTA DN 400 RACORD SRM ARAD 3 CET

### ZONE DE PROTECTIE / INTERDICTIE:

- ZONA DE PROTECTIE DN7 50m DE LA IMBRACAMINTEA ASFALTICA
- ZONA DE PROTECTIE DN79 50m DE LA IMBRACAMINTEA ASFALTICA
- ZONA DE PROTECTIE CONDUCTA DN400 RACORD SRM ARAD 3 CET

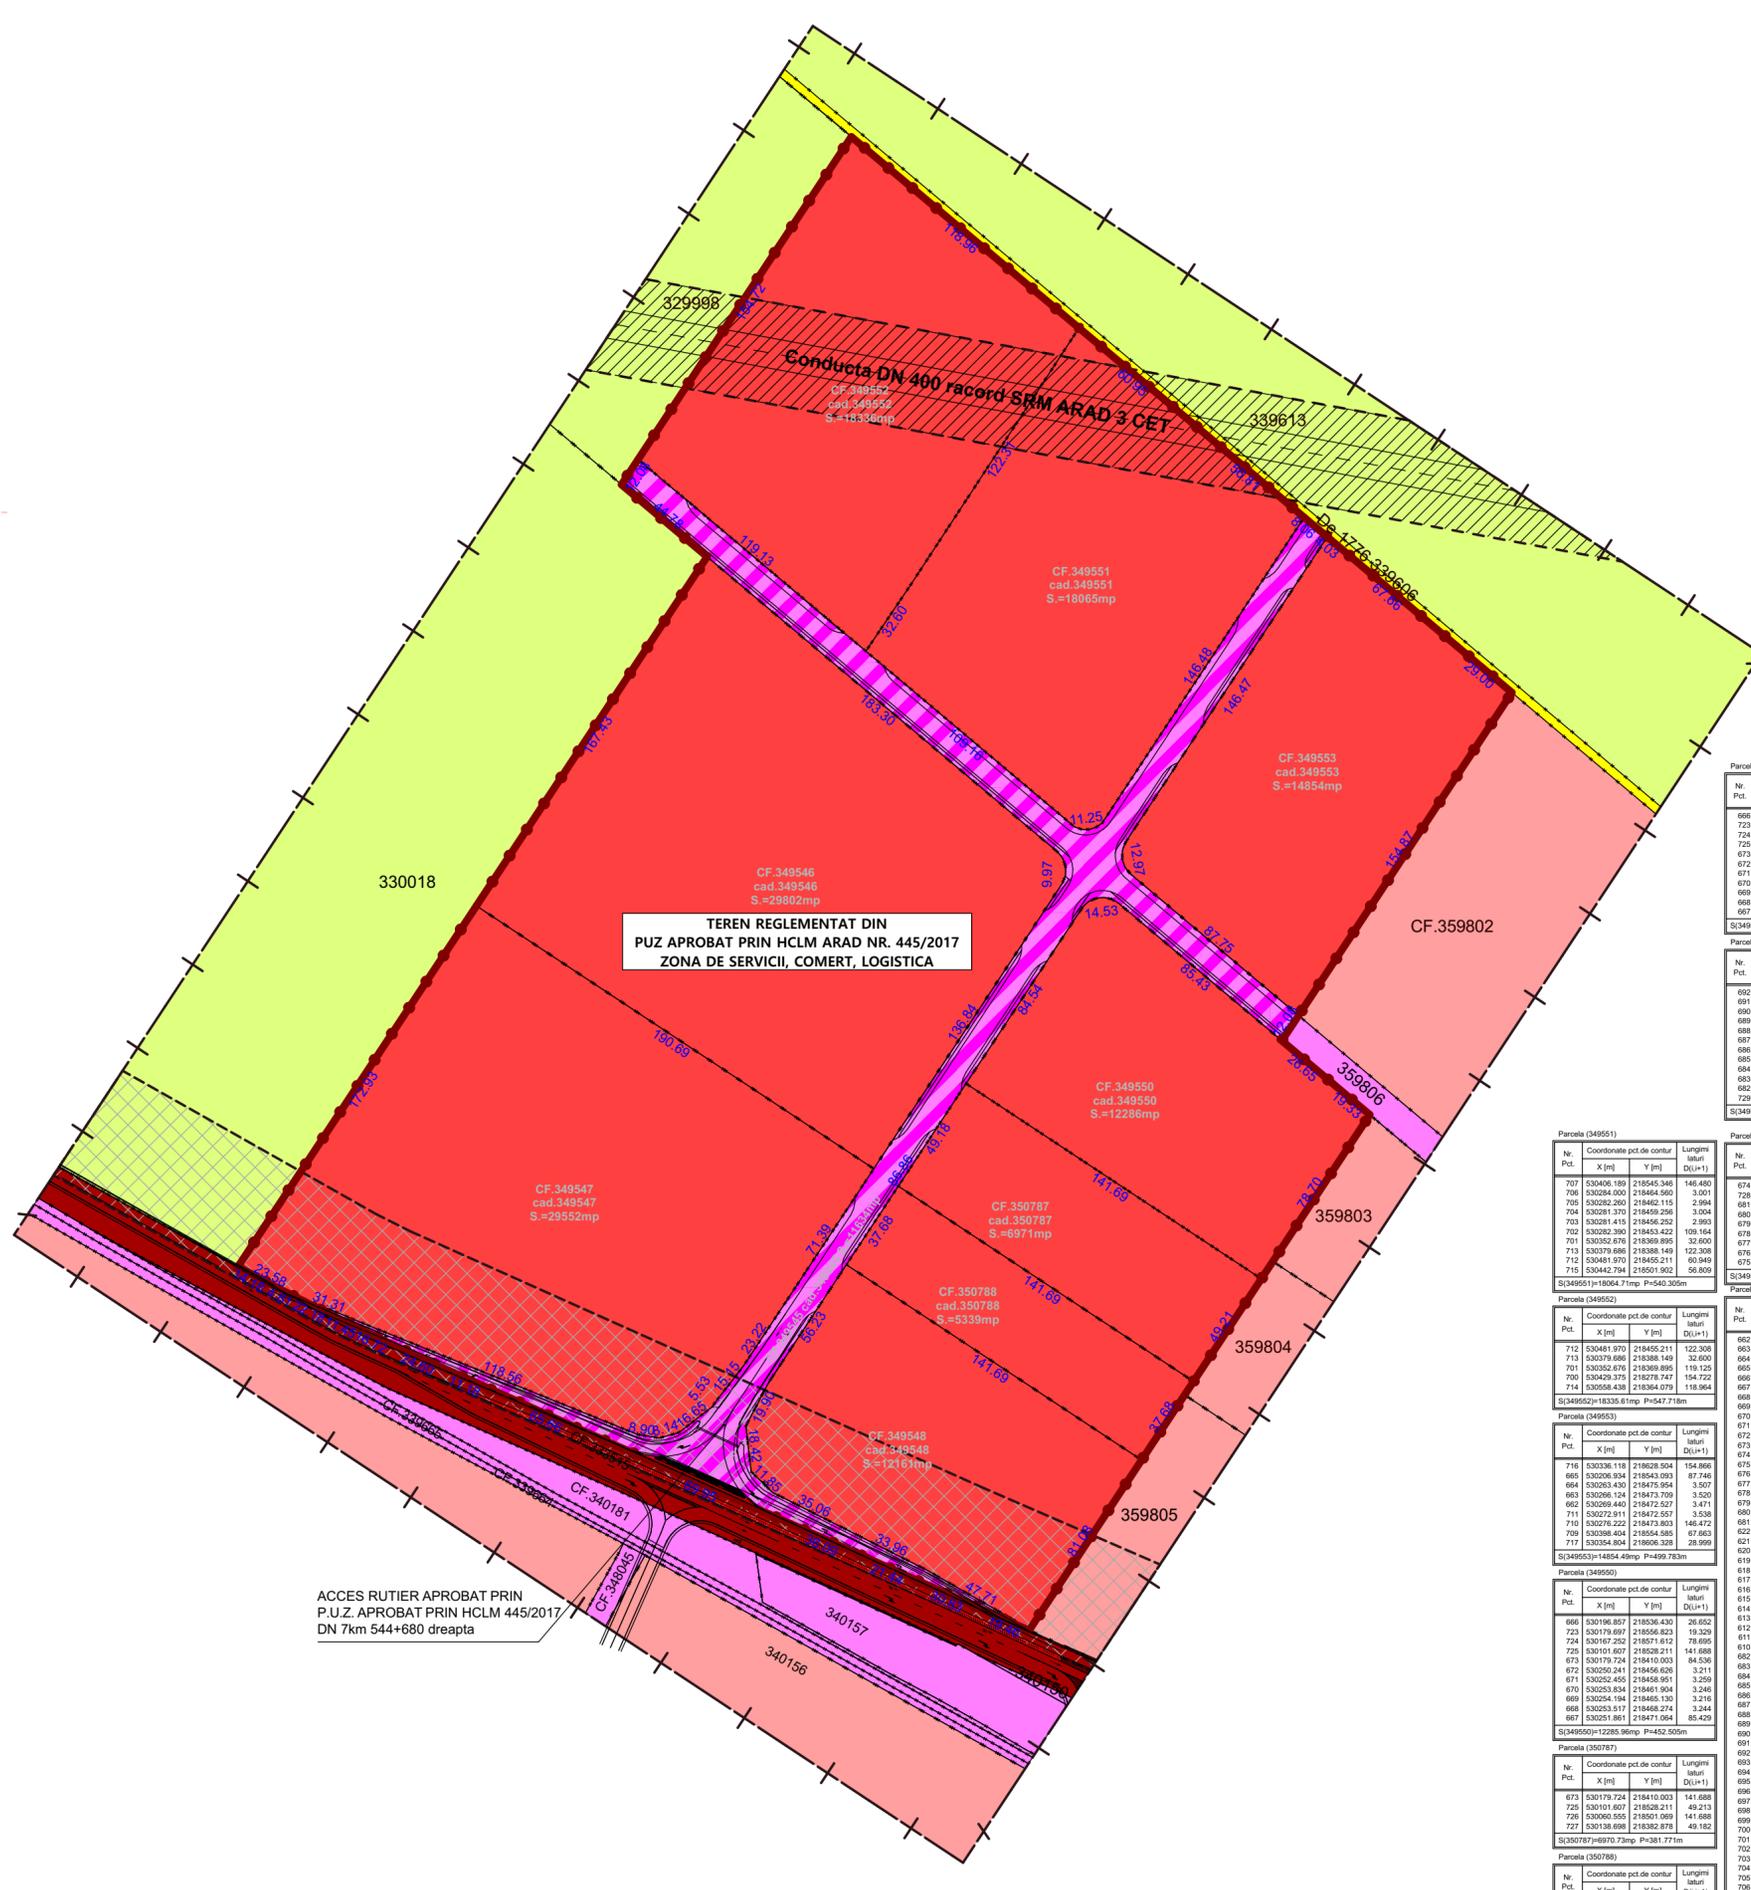

Parcela (349550)

Nr. Pct.	Coordonate pct.de contur	Lungimi laturi	
	X [m] Y [m]	D(=1)	
666	530196.857	218536.430	26.652
723	530179.697	218556.823	19.329
724	530167.252	218571.612	78.695
725	530101.607	218528.211	141.688
672	530250.241	218456.626	3.211
671	530252.455	218458.951	3.259
670	530253.834	218461.904	3.246
669	530254.194	218465.130	3.236
668	530253.517	218468.274	3.244
667	530251.861	218471.064	85.420

Parcela (349547)

Nr. Pct.	Coordonate pct.de contur	Lungimi laturi	
	X [m] Y [m]	D(=1)	
692	530145.634	218373.079	71.389
691	530066.084	218333.707	23.221
690	530066.714	218320.900	15.153
689	530064.776	218311.963	8.531
688	530060.343	218308.260	16.651
687	530040.137	218295.104	8.143
686	530037.952	218287.260	8.903
685	530039.352	218278.468	118.564
684	530035.855	218168.573	31.396
683	530095.899	218139.877	23.580
682	530106.547	218115.638	112.253
725	530250.802	218214.013	150.689

Parcela (349551)

Nr. Pct.	Coordonate pct.de contur	Lungimi laturi	
	X [m] Y [m]	D(=1)	
707	530406.189	218545.346	146.480
706	530284.000	218464.560	3.001
705	530282.200	218462.115	2.904
704	530281.370	218459.256	3.004
703	530281.415	218456.252	2.993
702	530282.390	218453.422	109.164
701	530352.676	218369.895	32.600
712	530481.970	218455.211	122.308
713	530482.794	218501.902	56.809

Parcela (349552)

Nr. Pct.	Coordonate pct.de contur	Lungimi laturi	
	X [m] Y [m]	D(=1)	
712	530481.970	218455.211	122.308
713	530379.686	218385.149	32.600
701	530352.676	218369.895	119.125
700	530429.375	218278.747	154.722
714	530250.430	218306.073	118.864

Parcela (349553)

Nr. Pct.	Coordonate pct.de contur	Lungimi laturi	
	X [m] Y [m]	D(=1)	
716	530336.118	218628.504	154.866
666	530266.934	218543.093	87.746
664	530263.430	218475.954	3.507
663	530266.124	218473.709	3.520
662	530265.440	218472.527	3.471
711	530271.811	218472.527	3.538
710	530276.222	218473.803	146.472
709	530268.404	218454.585	67.663
717	530354.804	218606.328	28.999

Parcela (349554)

Nr. Pct.	Coordonate pct.de contur	Lungimi laturi	
	X [m] Y [m]	D(=1)	
666	530196.857	218536.430	26.652
723	530179.697	218556.823	19.329
724	530167.252	218571.612	78.695
725	530101.607	218528.211	141.688
672	530250.241	218456.626	3.211
671	530252.455	218458.951	3.259
670	530253.834	218461.904	3.246
669	530254.194	218465.130	3.236
668	530253.517	218468.274	3.244
667	530251.861	218471.064	85.420

Parcela (350787)

Nr. Pct.	Coordonate pct.de contur	Lungimi laturi	
	X [m] Y [m]	D(=1)	
673	530179.724	218410.003	141.688
725	530101.607	218528.211	49.213
699	530060.555	218501.909	141.688
727	530138.698	218382.878	49.182

Parcela (350788)

Nr. Pct.	Coordonate pct.de contur	Lungimi laturi	
	X [m] Y [m]	D(=1)	
727	530138.698	218382.878	141.688
726	530060.555	218501.909	37.662
728	530029.122	218460.287	141.688
674	530107.265	218382.096	37.662

Parcela (349548)

Nr. Pct.	Coordonate pct.de contur	Lungimi laturi	
	X [m] Y [m]	D(=1)	
674	530107.265	218382.096	141.688
728	530029.122	218460.287	81.080
681	529961.488	218435.570	47.707
680	529965.176	218394.159	33.957
679	530000.455	218363.834	35.059
678	530016.207	218332.513	11.848
677	530024.446	218323.959	18.415
676	530042.736	218321.853	19.899
675	530060.363	218331.087	56.226

Parcela (349549)

Nr. Pct.	Coordonate pct.de contur	Lungimi laturi	
	X [m] Y [m]	D(=1)	
662	530269.440	218472.527	3.520
663	530266.124	218473.709	3.507
664	530263.430	218475.954	37.746
665	530266.934	218543.093	12.081
666	530196.857	218536.430	69.429
667	530251.861	218471.064	3.244
668	530253.517	218468.274	3.246
669	530254.194	218465.130	3.246
670	530253.834	218461.904	3.259
671	530252.455	218458.951	3.211
672	530250.241	218456.626	84.536
673	530179.724	218410.003	68.841
674	530107.265	218382.096	62.226
675	530060.363	218331.087	19.899
676	530042.736	218321.853	18.415
677	530024.446	218323.959	11.848
678	530016.207	218332.513	35.059
679	530000.455	218363.834	33.957
680	529965.176	218394.159	47.707
681	529961.488	218435.570	0.623
682	529960.966	218435.226	19.463
683	529968.900	218417.453	30.829
684	529981.463	218398.300	21.443
685	529990.230	218369.731	30.000
686	530004.986	218336.796	69.849
687	530072.961	218272.961	66.668
688	530060.432	218213.042	11.182
689	530055.004	218202.837	24.586
690	530075.259	218160.462	16.715
691	530082.219	218160.426	11.448
692	530087.491	218155.114	22.177
693	530097.508	218135.328	4.806
694	530096.879	218131.040	14.777
695	530095.547	218115.638	23.580
696	530095.899	218139.877	31.396
697	530095.855	218168.573	118.564
698	530093.352	218278.468	8.903
699	530097.952	218287.260	8.143
700	530042.137	218295.104	8.143
701	530060.343	218308.260	16.651
702	530054.776	218311.963	8.531
703	530066.714	218320.900	23.221
704	530145.634	218373.079	150.689
691	530066.084	218333.707	71.389
690	530066.714	218320.900	15.153
689	530064.776	218311.963	8.531
688	530060.343	218308.260	16.651
687	530040.137	218295.104	8.143
686	530037.952	218287.260	8.903
685	530039.352	218278.468	118.564
684	530035.855	218168.573	31.396
683	530095.899	218139.877	23.580
682	530106.547	218115.638	112.253
725	530250.802	218214.013	150.689

Parcela (349550)

Nr. Pct.	Coordonate pct.de contur	Lungimi laturi	
	X [m] Y [m]	D(=1)	
666	530196.857	218536.430	26.652
723	530179.697	218556.823	19.329
724	530167.252	218571.612	78.695
725	530101.607	218528.211	141.688
672	530250.241	218456.626	3.211
671	530252.455	218458.951	3.259
670	530253.834	218461.904	3.246
669	530254.194	218465.130	3.236
668	530253.517	218468.274	3.244
667	530251.861	218471.064	85.420

Parcela (349551)

Nr. Pct.	Coordonate pct.de contur	Lungimi laturi	
	X [m] Y [m]	D(=1)	
707	530406.189	218545.346	146.480
706	530284.000	218464.560	3.001
705	530282.200	218462.115	2.904
704	530281.370	218459.256	3.004
703	530281.415	218456.252	2.993
702	530282.390	218453.422	109.164
701	530352.676	218369.895	32.600
712	530481.970	218455.211	122.308
713	530482.794	218501.902	56.809

Parcela (349552)

Nr. Pct.	Coordonate pct.de contur	Lungimi laturi	
	X [m] Y [m]	D(=1)	
712	530481.970	218455.211	122.308
713	530379.686	218385.149	32.600
701	530352.676	218369.895	119.125
700	530429.375	218278.747	154.722
714	530250.430	218306.073	118.864

Parcela (349553)

Nr. Pct.	Coordonate pct.de contur	Lungimi laturi	
	X [m] Y [m]	D(=1)	
716	530336.118	218628.504	154.866
666	530266.934	218543.093	87.746
664	530263.430	218475.954	3.507
663	530266.124	218473.709	3.520
662	530265.440	218472.527	3.471
711	530271.811	218472.527	3.538
710	530276.222	218473.803	146.472
709	530268.404	218454.585	67.663
717	530354.804	218606.328	28.999

Parcela (349554)

Nr. Pct.	Coordonate pct.de contur	Lungimi laturi	
	X [m] Y [m]	D(=1)	
666	530196.857	218536.430	26.652
723	530179.697	218556.823	19.329
724	530167.252	218571.612	78.695
725	530101.607	218528.211	141.688
672	530250.241	218456.626	3.211
671	530252.455	218458.9	