


INVENTAR DE COORDONATE
Sistem Stereo 70

Nr. Pct.	Coordonate pct.de contur		Lungimi laturi D(i, i+1)
	X [m]	Y [m]	
1	525369.948	214968.157	0.300
2	525370.079	214968.427	10.808
3	525374.817	214978.141	31.752
4	525347.227	214993.856	14.702
5	525353.994	215006.908	38.666
6	525320.061	215025.444	15.705
7	525306.275	215032.966	15.193
8	525296.880	215021.026	34.443
9	525262.453	215019.986	37.073
10	525225.397	215018.873	0.086
11	525225.311	215018.870	15.710
12	525209.601	215018.790	18.930
13	525208.645	214999.884	11.791
14	525220.435	214999.994	1.859
15	525220.452	214998.135	37.929
16	525258.378	214998.605	0.620
17	525258.998	214998.626	16.535
18	525275.508	214999.537	25.447
19	525300.934	215000.576	5.082
20	525302.013	215005.542	0.389
21	525302.382	215005.666	28.052
22	525327.059	214992.326	49.230
S=3623mp			

BILANT TERITORIAL		
	mp	%
SUPRAFATA TOTALA A ZONEI STUDIATE	3623	100.00
TEREN CE URMEAZA A TRECE IN DOMENIUL PUBLIC DE INTERES LOCAL	1425	39.33
TEREN PROPRIETATE PRIVATA A PERSOANELOR FIZICE SAU JURIDICE	2198	60.67

- TEREN DOMENIUL PUBLIC DE INTERES LOCAL
- TEREN PROPRIETATE PRIVATA A PERSOANELOR FIZICE SAU JURIDICE
- TEREN CE URMEAZA A TRECE IN DOMENIUL PUBLIC DE INTERES LOCAL

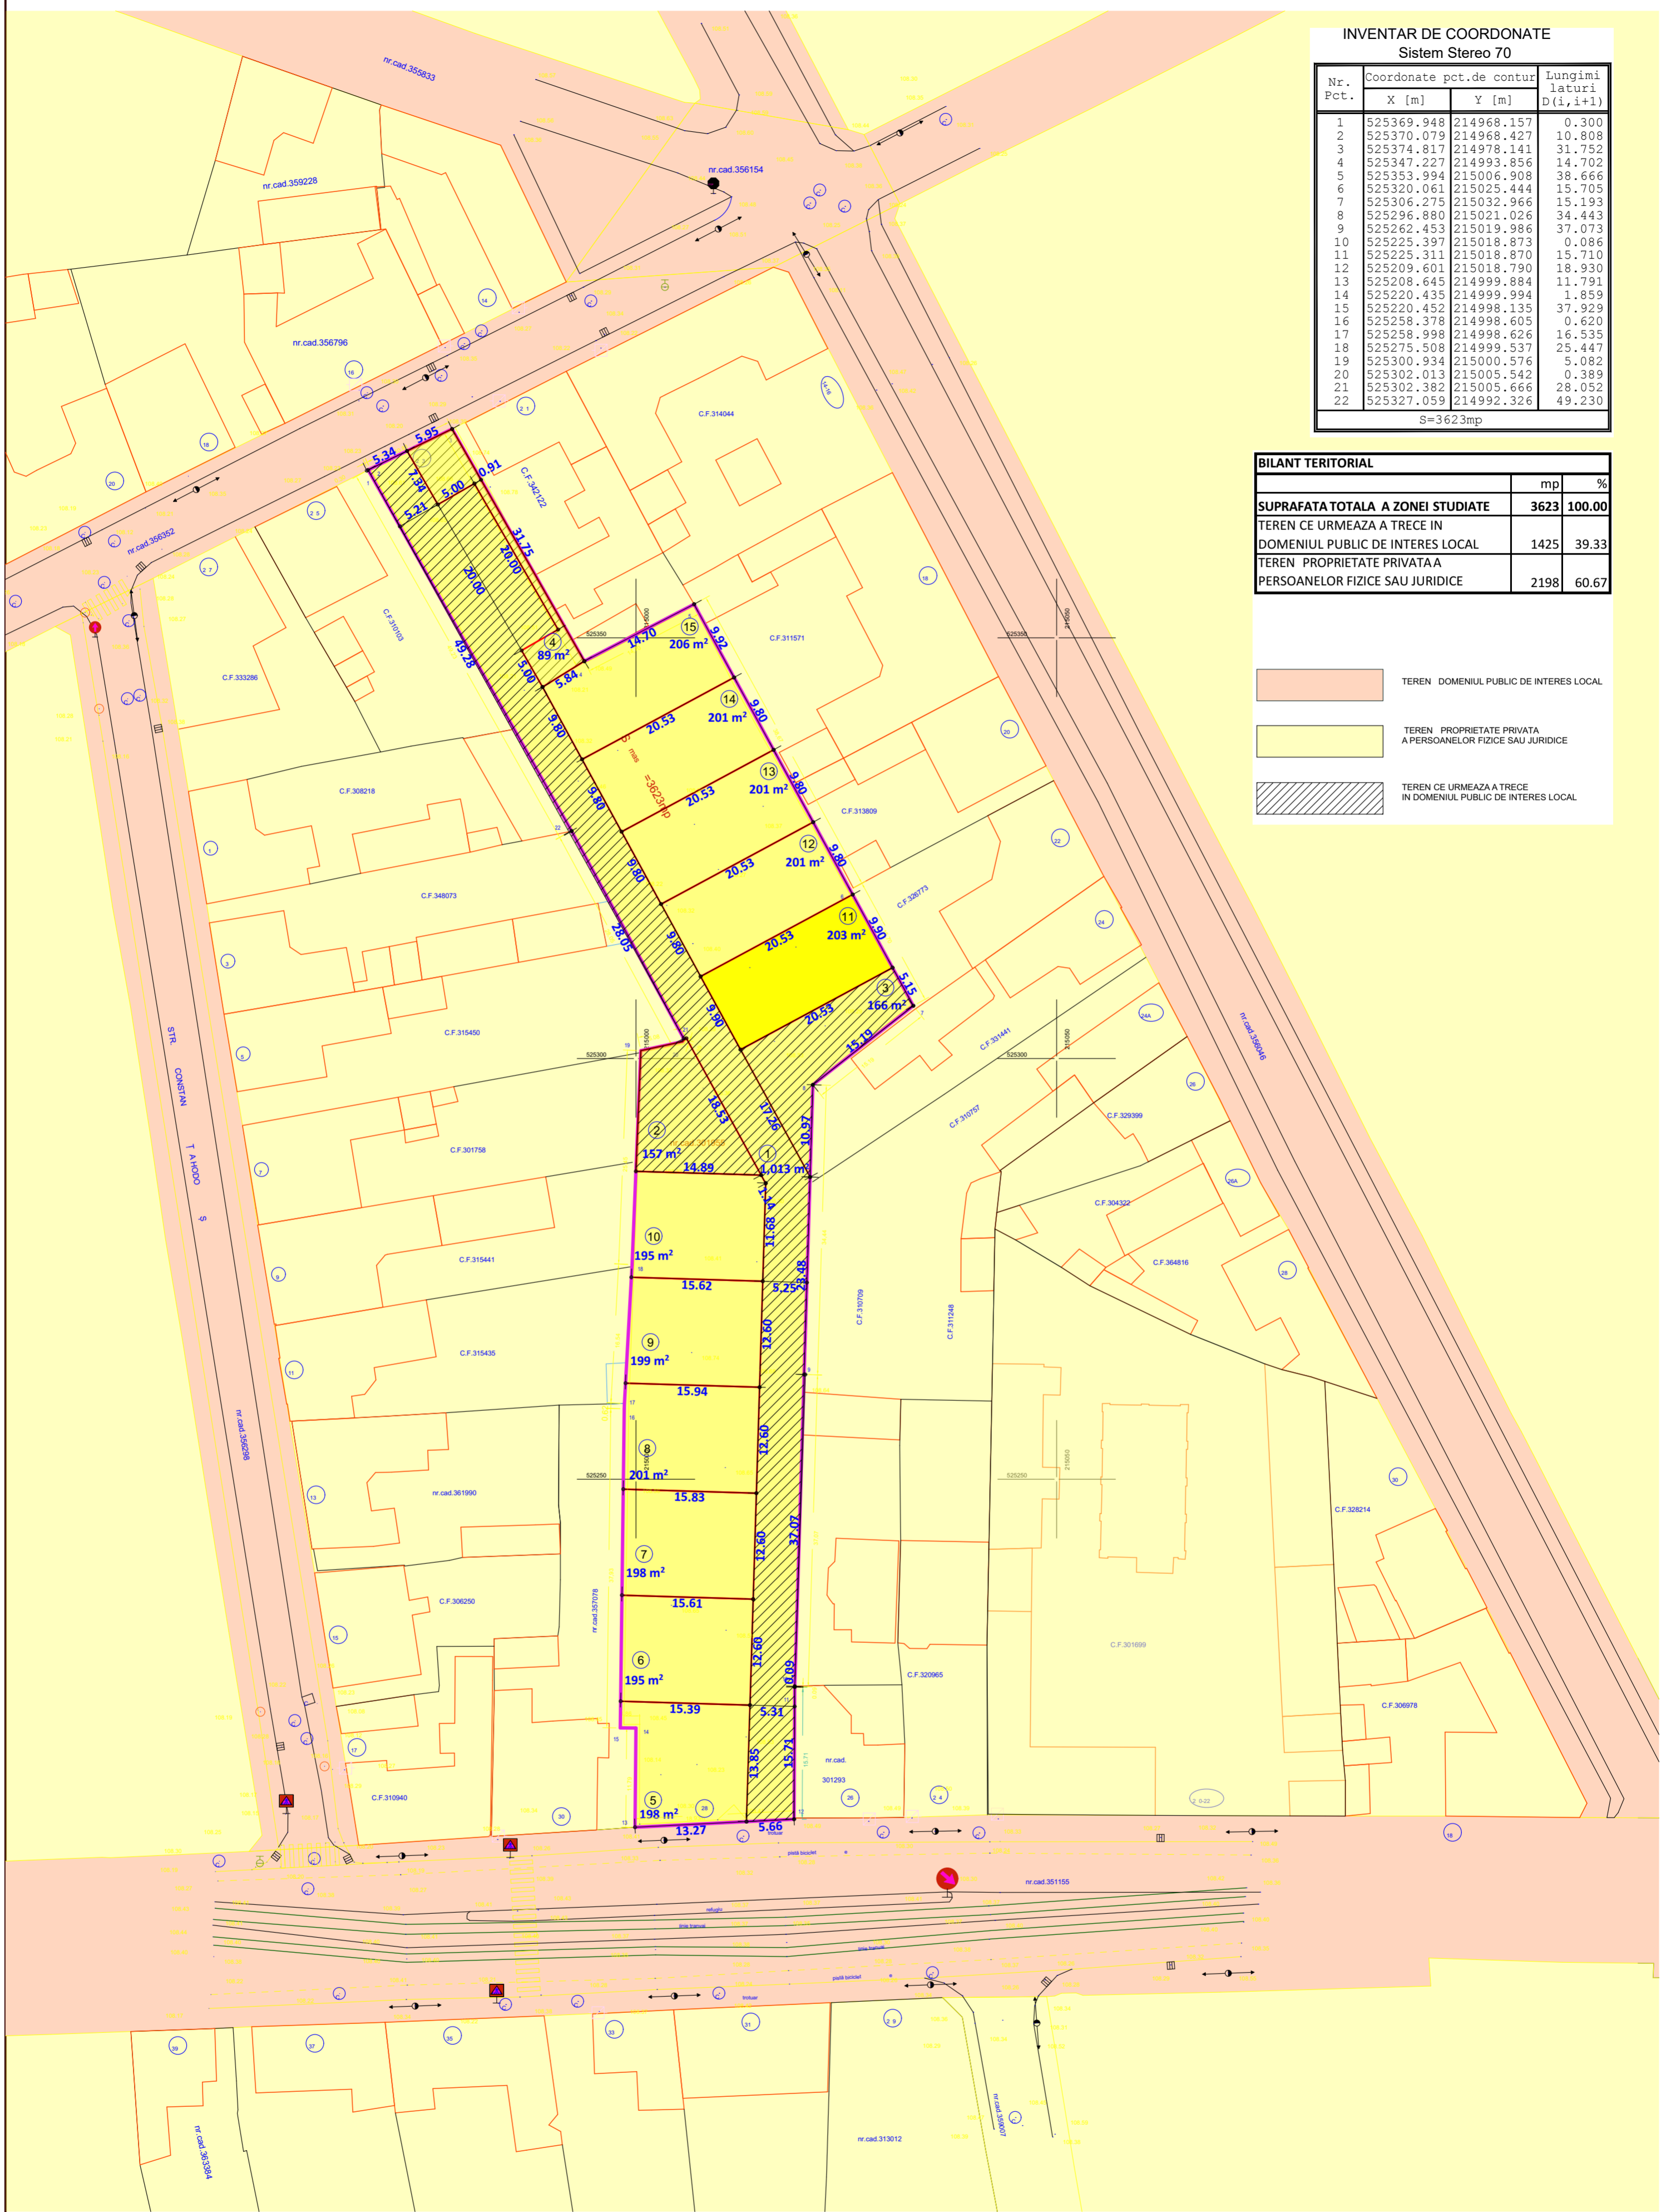

TECTONICS Art S.R.L. www.tectonics.ro E-mail: art@tectonics.ro RO-300576 Timisoara, Bd. Eroilor de la Tisa, nr.10-12, sc.A, ap.1 Tel. Fax: +40(0)256 201491, 0721 850247, 0728 267216		architectura design urbanism	PROIECT: PLAN URBANISTIC ZONAL LOCUINTE SI FUNCTIUNI COMPLEMENTARE BENEFICIAR: ASTRA VAGOANE CALATORI	 NR. PROIECT 608/2024
SEF PROIECT	arh.Marius NICORICI-CALANCE	SCARA	AMPLASAMENT: str.I.R. Sirianu si str. M.Kogalniceanu nr.23 si 28, CF 301955, Arad, jud.Arad	FAZA
VERIFICAT	arh.Carmen NICORICI-CALANCE	1:100		PUZ
PROIECTAT	arh.Marius NICORICI-CALANCE	DATA	PLANSA: PROPRIETATEA ASUPRA TERENULUI	NR.PLANSA
DESENAT	arh.Marius NICORICI-CALANCE	09.2024		U05